


DALE BAILEY
AN ASSOCIATION

Architects
One Jackson Place 250
188 East Capitol Street
Jackson, MS 39201
p 601.352.5411

201 Park Court Suite B
Ridgeland, MS 39157
p 601.790.9432

161 Lameuse St. Suite 201
Biloxi, MS 39530
p 228.374.1409

dalebaileyplans.com

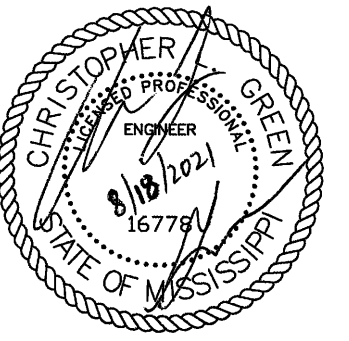

Leland Football Stadium Renovations Rebid
404 East Third Street Leland MS

100%
Construction
Documents

Project No	19111.01
Date	August 18, 2021
Revisions	Rev Date
△	2021-09-01


E-101
ELECTRICAL
RENOVATION SITE PLAN

GENERAL NOTES	
Mark	Description
1.	DO NOT ROUTE POLE LIGHT CIRCUITS ACROSS THE FIELD. ROUTE CIRCUITS AROUND THE PERIMETER OF THE FIELD.
2.	LIGHTING MANUFACTURER'S REPRESENTATIVE SHALL PROVIDE A POINT BY POINT FIXTURE AIMING GRID AND ACCOMPANY/ASSIST THE ELECTRICAL CONTRACTOR DURING FIXTURE AIMING. NOTIFY THE ENGINEER OF THE DATE OF FIXTURE AIMING AND TESTING.
3.	ALL MUSCO FIELD LIGHTING AND POWER TO FIELD LIGHTING ARE ALTERNATE #1. IF ALTERNATE #1 IS NOT TAKEN, ALL EXISTING FIELD LIGHTS, FEEDERS, DISCONNECTS, AND EXISTING OVERHEAD LINES SHALL REMAIN.


MASTER KEYED NOTES	
Mark	Description
①	DEMOLISH EXISTING LIGHTS, EXISTING WOOD POLES, AND OVERHEAD CONDUCTORS IF ALTERNATE #3 IS TAKEN.
②	RECONNECT ALL EXISTING SCOREBOARD EQUIPMENT TO NEW PRESS BOX IF ALTERNATE #4 IS TAKEN.
③	RECONNECT ALL EXISTING SPEAKER EQUIPMENT TO NEW PRESS BOX IF ALTERNATE #4 IS TAKEN.

NOTE:
IF A KEYED NOTE IS NOT SHOWN ON A DRAWING, THEN THE KEYED NOTE SHALL BE IGNORED FOR THAT PARTICULAR DRAWING. THIS SHALL DIFFER FROM DRAWING TO DRAWING.

LINE LEGEND	
Mark	Description
-OHP-	OVERHEAD PRIMARY
-OHS-	OVERHEAD SECONDARY
-EOHP-	EXISTING OVERHEAD PRIMARY

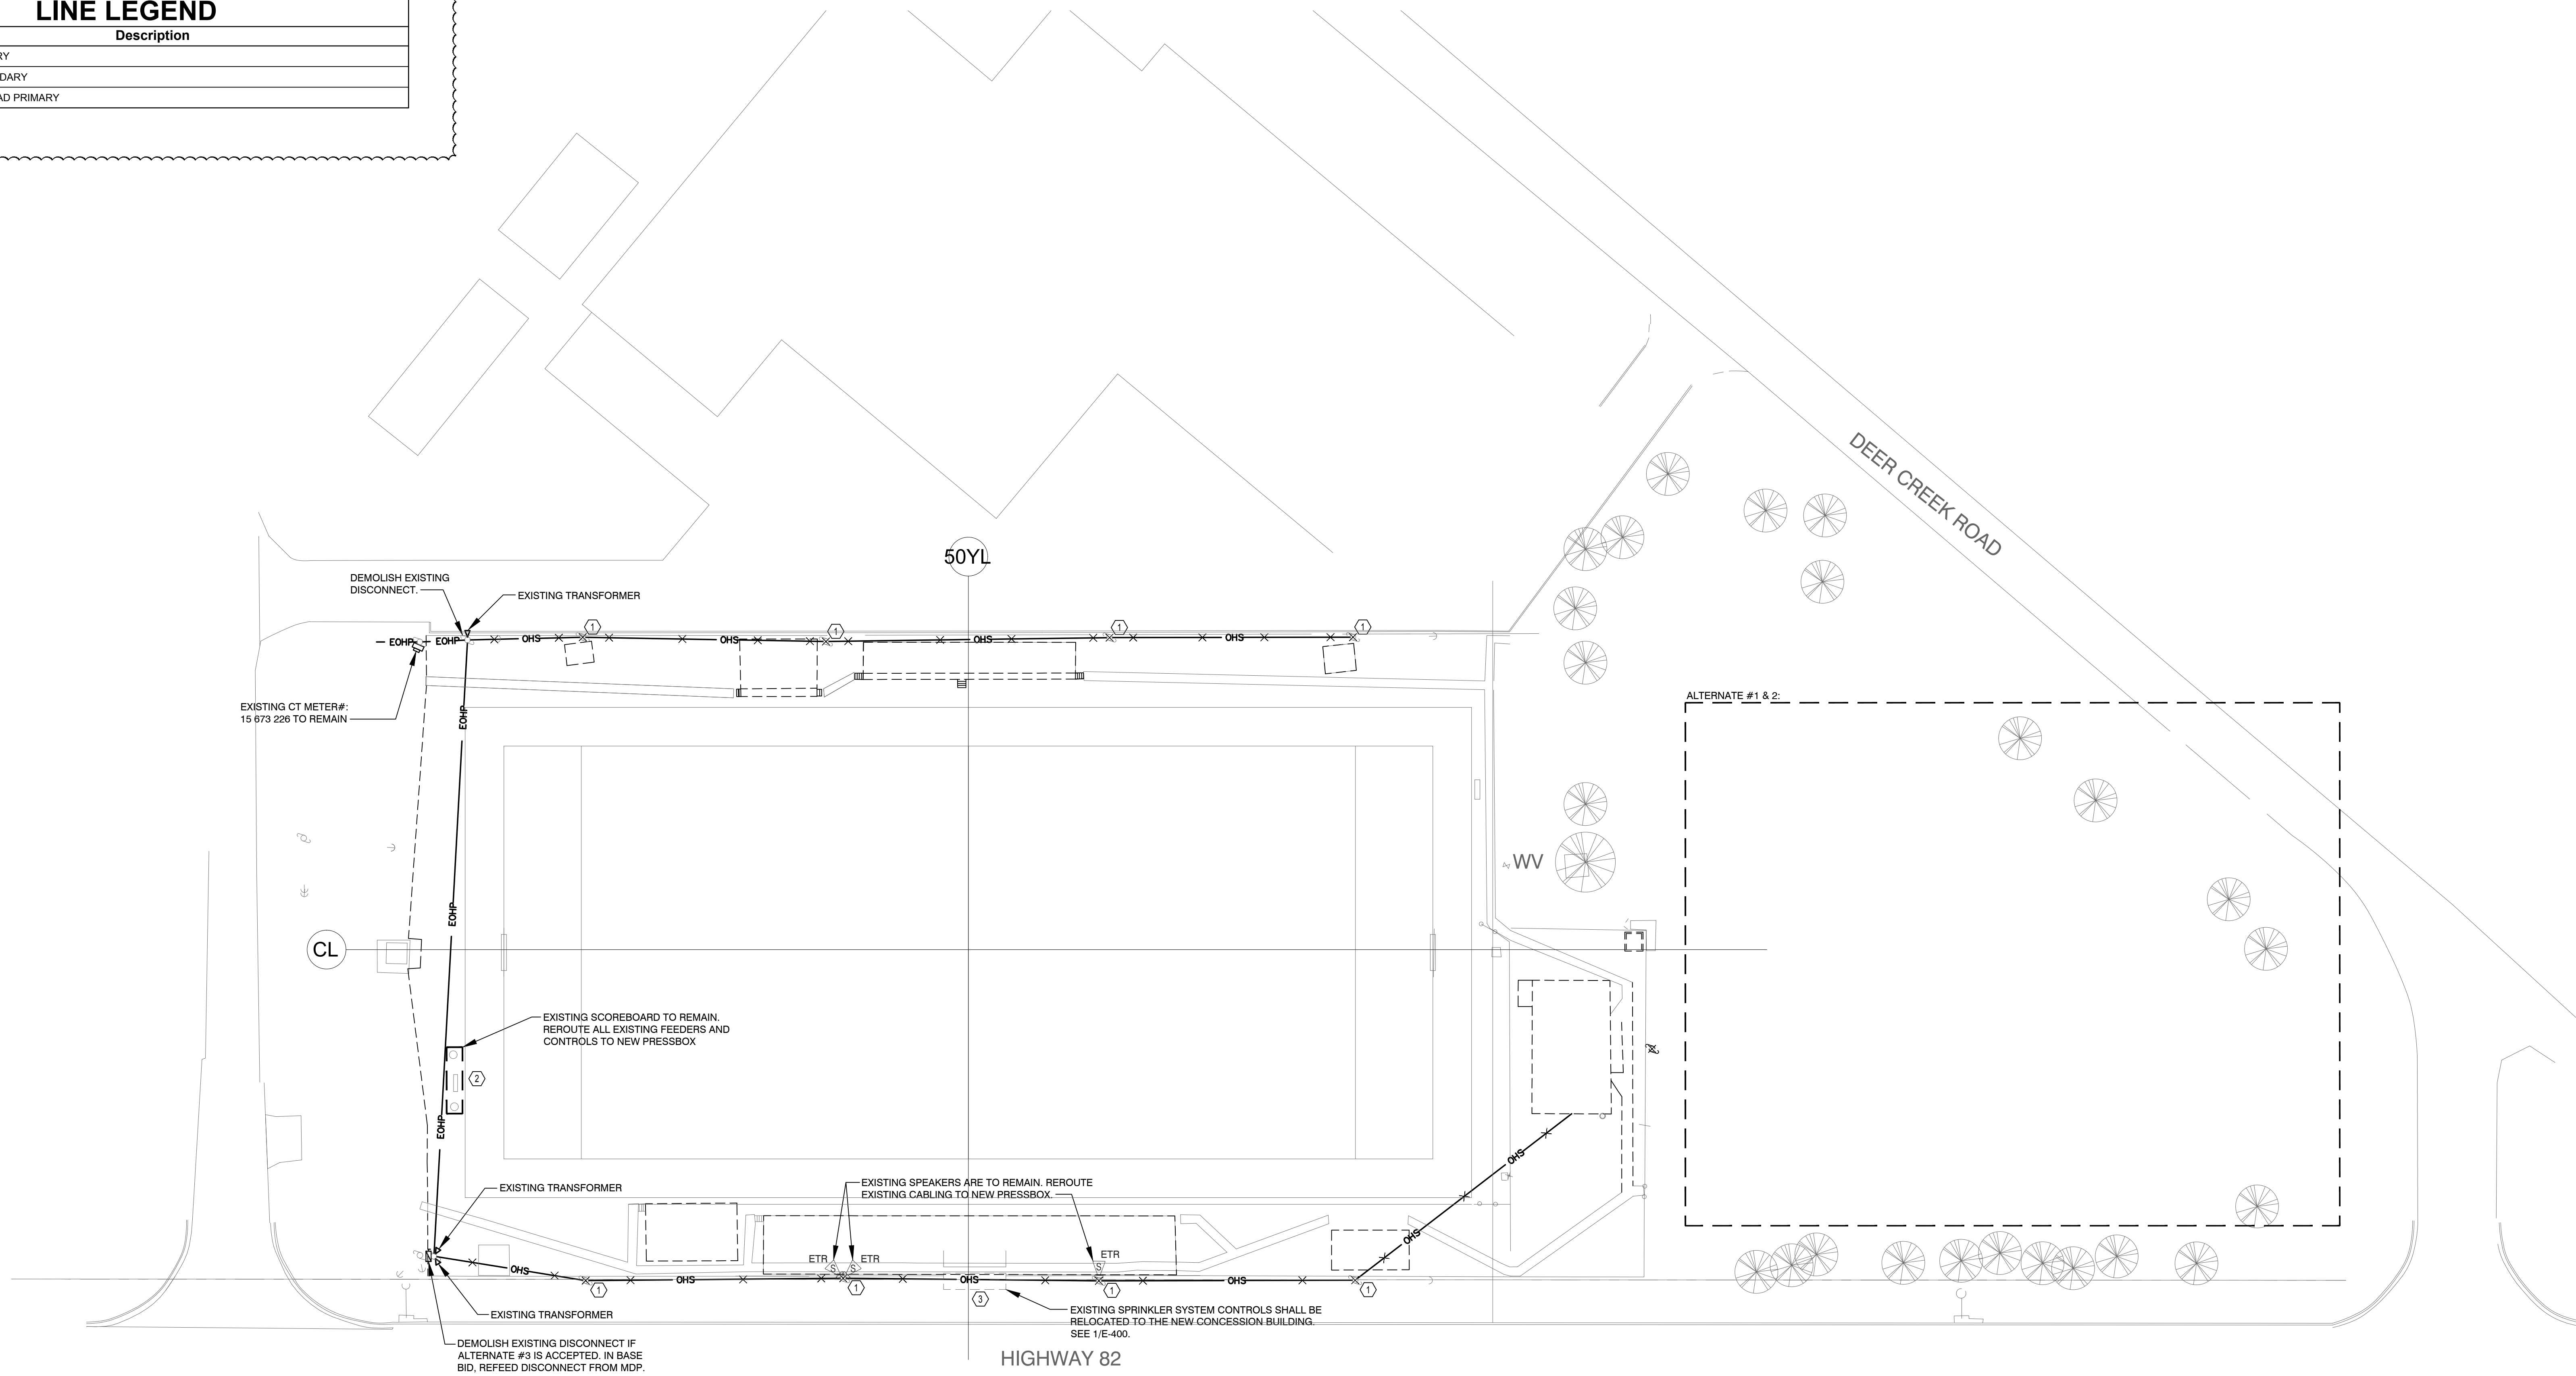

E101 ELECTRICAL DEMOLITION SITE PLAN - ALTERNATES
Scale: 1" = 30'-0"

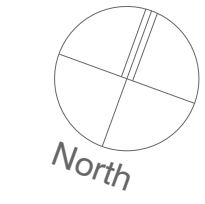

2/10/2021 12:43:29 PM Z:\020201 Projects\20017 - Leland High School Stadium\DOCUMENTS\EMAIL\DESIGN - 2021-02-09_ARCH\Leland Stadium.rvt