


FIRE PROTECTION LEGEND

- ◻ AUTOMATIC/MANUAL OSCILLATING MONITOR
SEE DETAIL
- ◻ MONITOR MANUAL AFFF RELEASE STATION
SEE DETAIL
- ◻ MONITOR ABORT STATION, DEADMAN TYPE
SEE DETAIL
- ⊕ HEAT DETECTOR
SEE DETAIL
- ⊕ 11A-20 AFFF FIRE ALARM SIREN
SEE DETAIL
- ⊕ HIGH INTENSITY STROBE

METRIC CONVERSION TABLE

ENGLISH (INCHES)	METRIC (MILLIMETERS)
1"	25.4
1/2"	12.7
3/4"	19.1
1 1/4"	31.8
1 1/2"	38.1
2"	50.8
2 1/2"	63.5
3"	76.2
4"	101.6
6"	152.4
8"	203.2
10"	254
12"	304.8
40'	12192
60'	18294

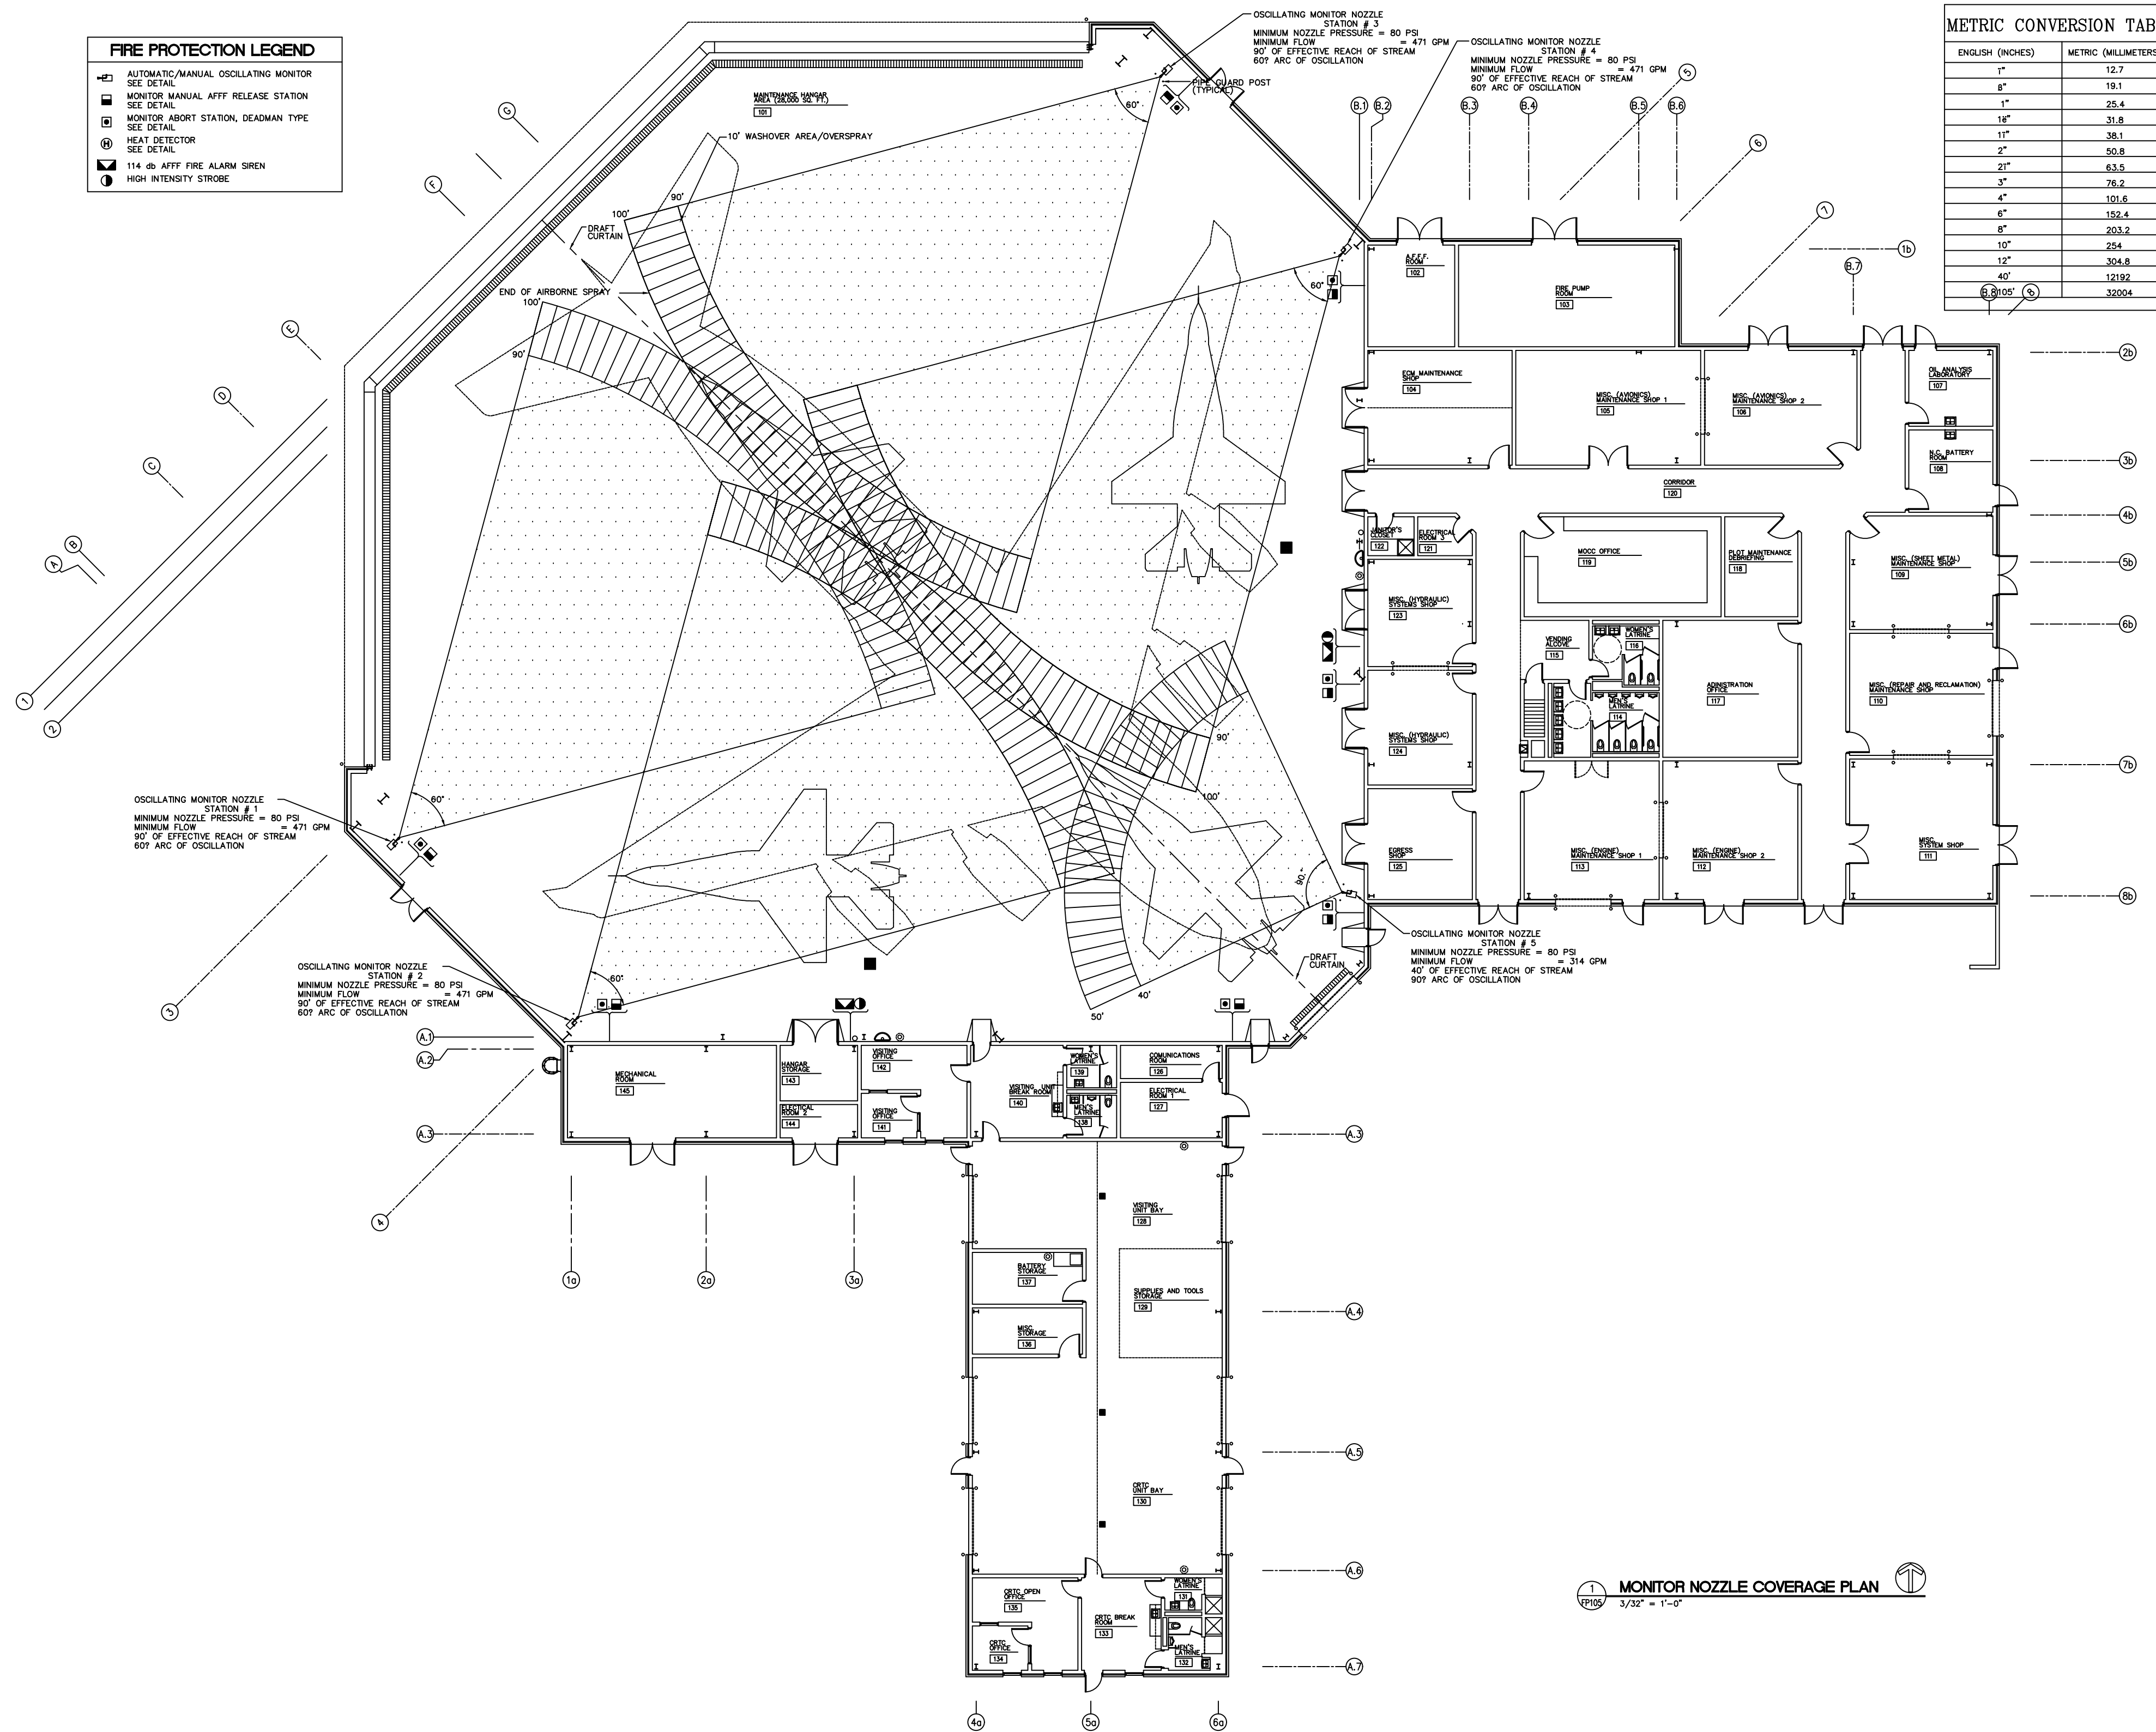

1 MONITOR NOZZLE COVERAGE PLAN
3/32" = 1'-0"

QUINN
ENGINEERING

REPLACE AIRCRAFT MAINTENANCE HANGAR
JTVE990900A
CRIC - GULFPORT, MISSISSIPPI

MONITOR NOZZLE COVERAGE PLAN
DATE: 04-JUNE-99
DESIGNED BY: SWI
DRAWN BY: JRM
CHECKED BY: JRM
PROJECT NO.: 97-1150-17
SHEET: 3884
FP105