


**FIRE PROTECTION LEGEND**

- ◻ AUTOMATIC/MANUAL OSCILLATING MONITOR  
SEE DETAIL
- ◻ MONITOR/MANUAL AFFY RELEASE STATION  
SEE DETAIL
- ◻ MONITOR/ABORT STATION, DEADMAN TYPE  
SEE DETAIL
- ⊙ HEAT DETECTOR  
SEE DETAIL
- ◻ 114 db AFFY FIRE ALARM SIREN
- ⊙ HIGH INTENSITY STROBE

**METRIC CONVERSION TABLE**

ENGLISH (INCHES)	METRIC (MILLIMETERS)
1"	25.4
1/2"	12.7
3/4"	19.1
1 1/4"	31.8
1 1/2"	38.1
2"	50.8
2 1/2"	63.5
3"	76.2
4"	101.6
6"	152.4
8"	203.2
10"	254
12"	304.8

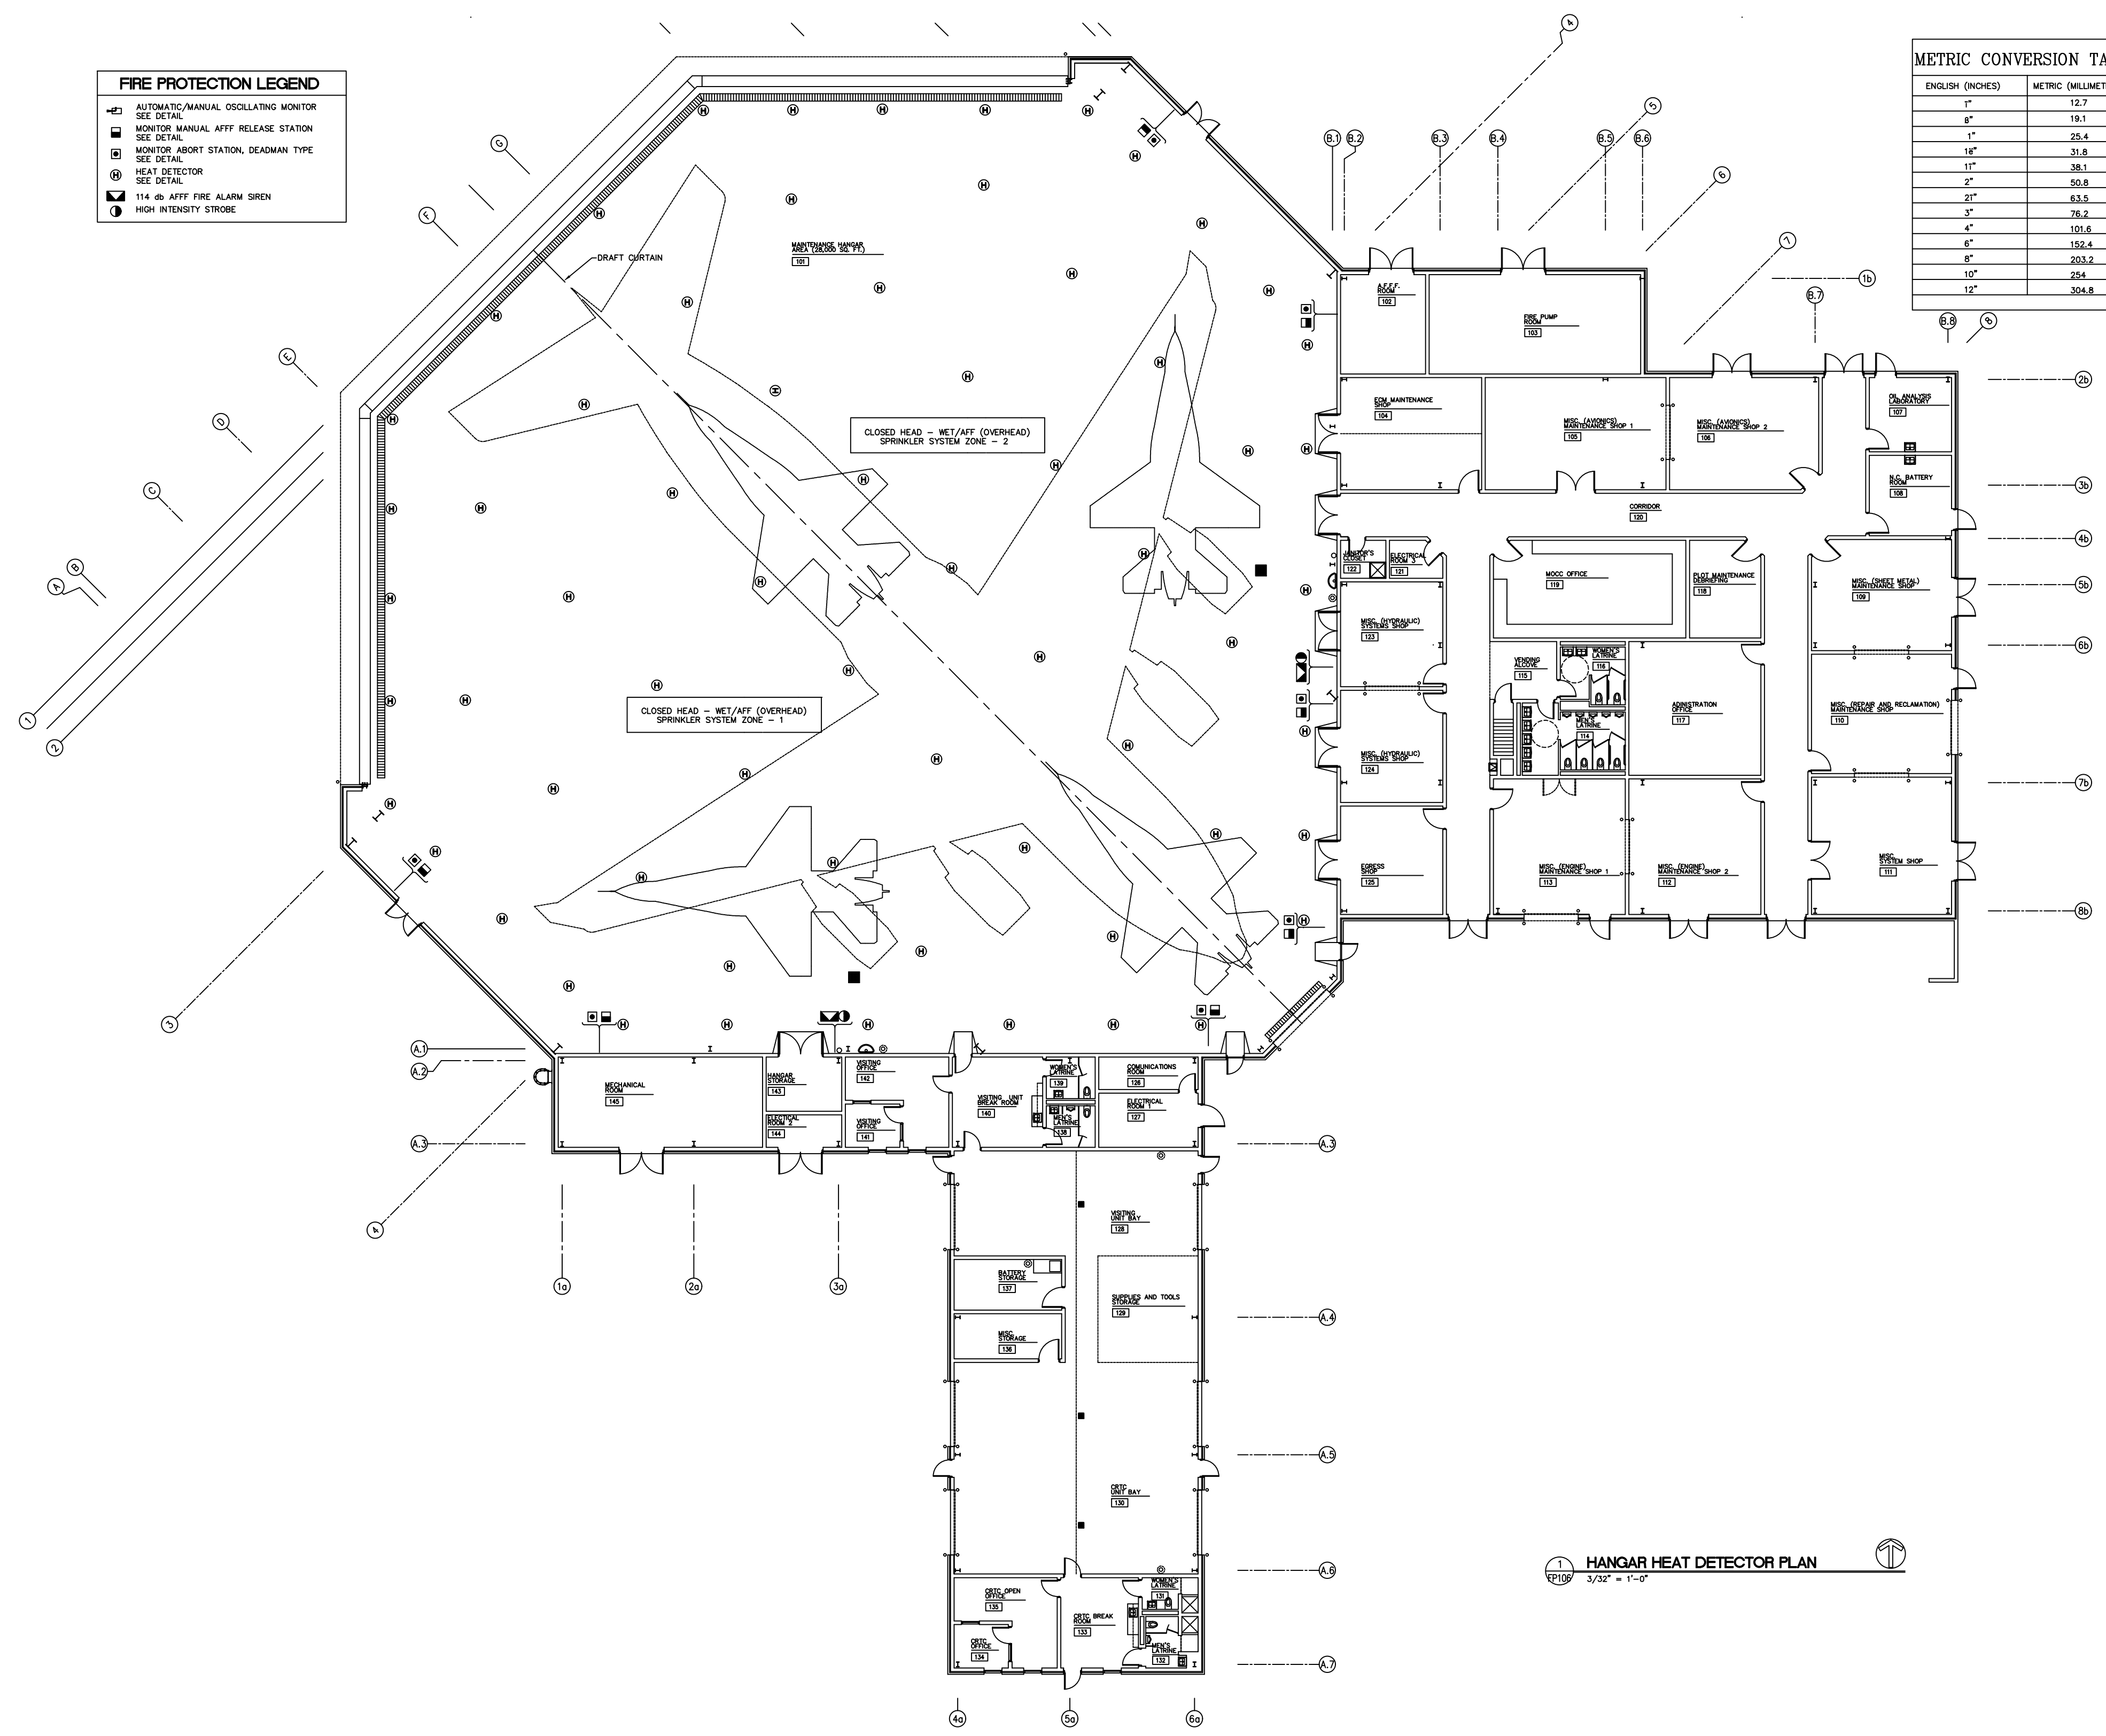

1 HANGAR HEAT DETECTOR PLAN  
 3/32" = 1'-0"

**QUINN**  
 ENGINEERING  
 11124 S. STATE ST. SUITE 100  
 GULFPORT, MS 39503  
 PHONE: 767-582-0744  
 FAX: 767-582-0745

**REPLACE  
 AIRCRAFT  
 MAINTENANCE  
 HANGAR  
 JTVE999090A  
 CTRL - GULFPORT, MISSISSIPPI**

**HANGAR HEAT  
 DETECTOR PLAN**  
 DATE: 01-14-10  
 DESIGNED BY: DWT  
 DRAWN BY: LWB  
 CHECKED BY: DWT  
 PROJECT NO: 97010010A  
 SHEET NO: 01

**FP106**