


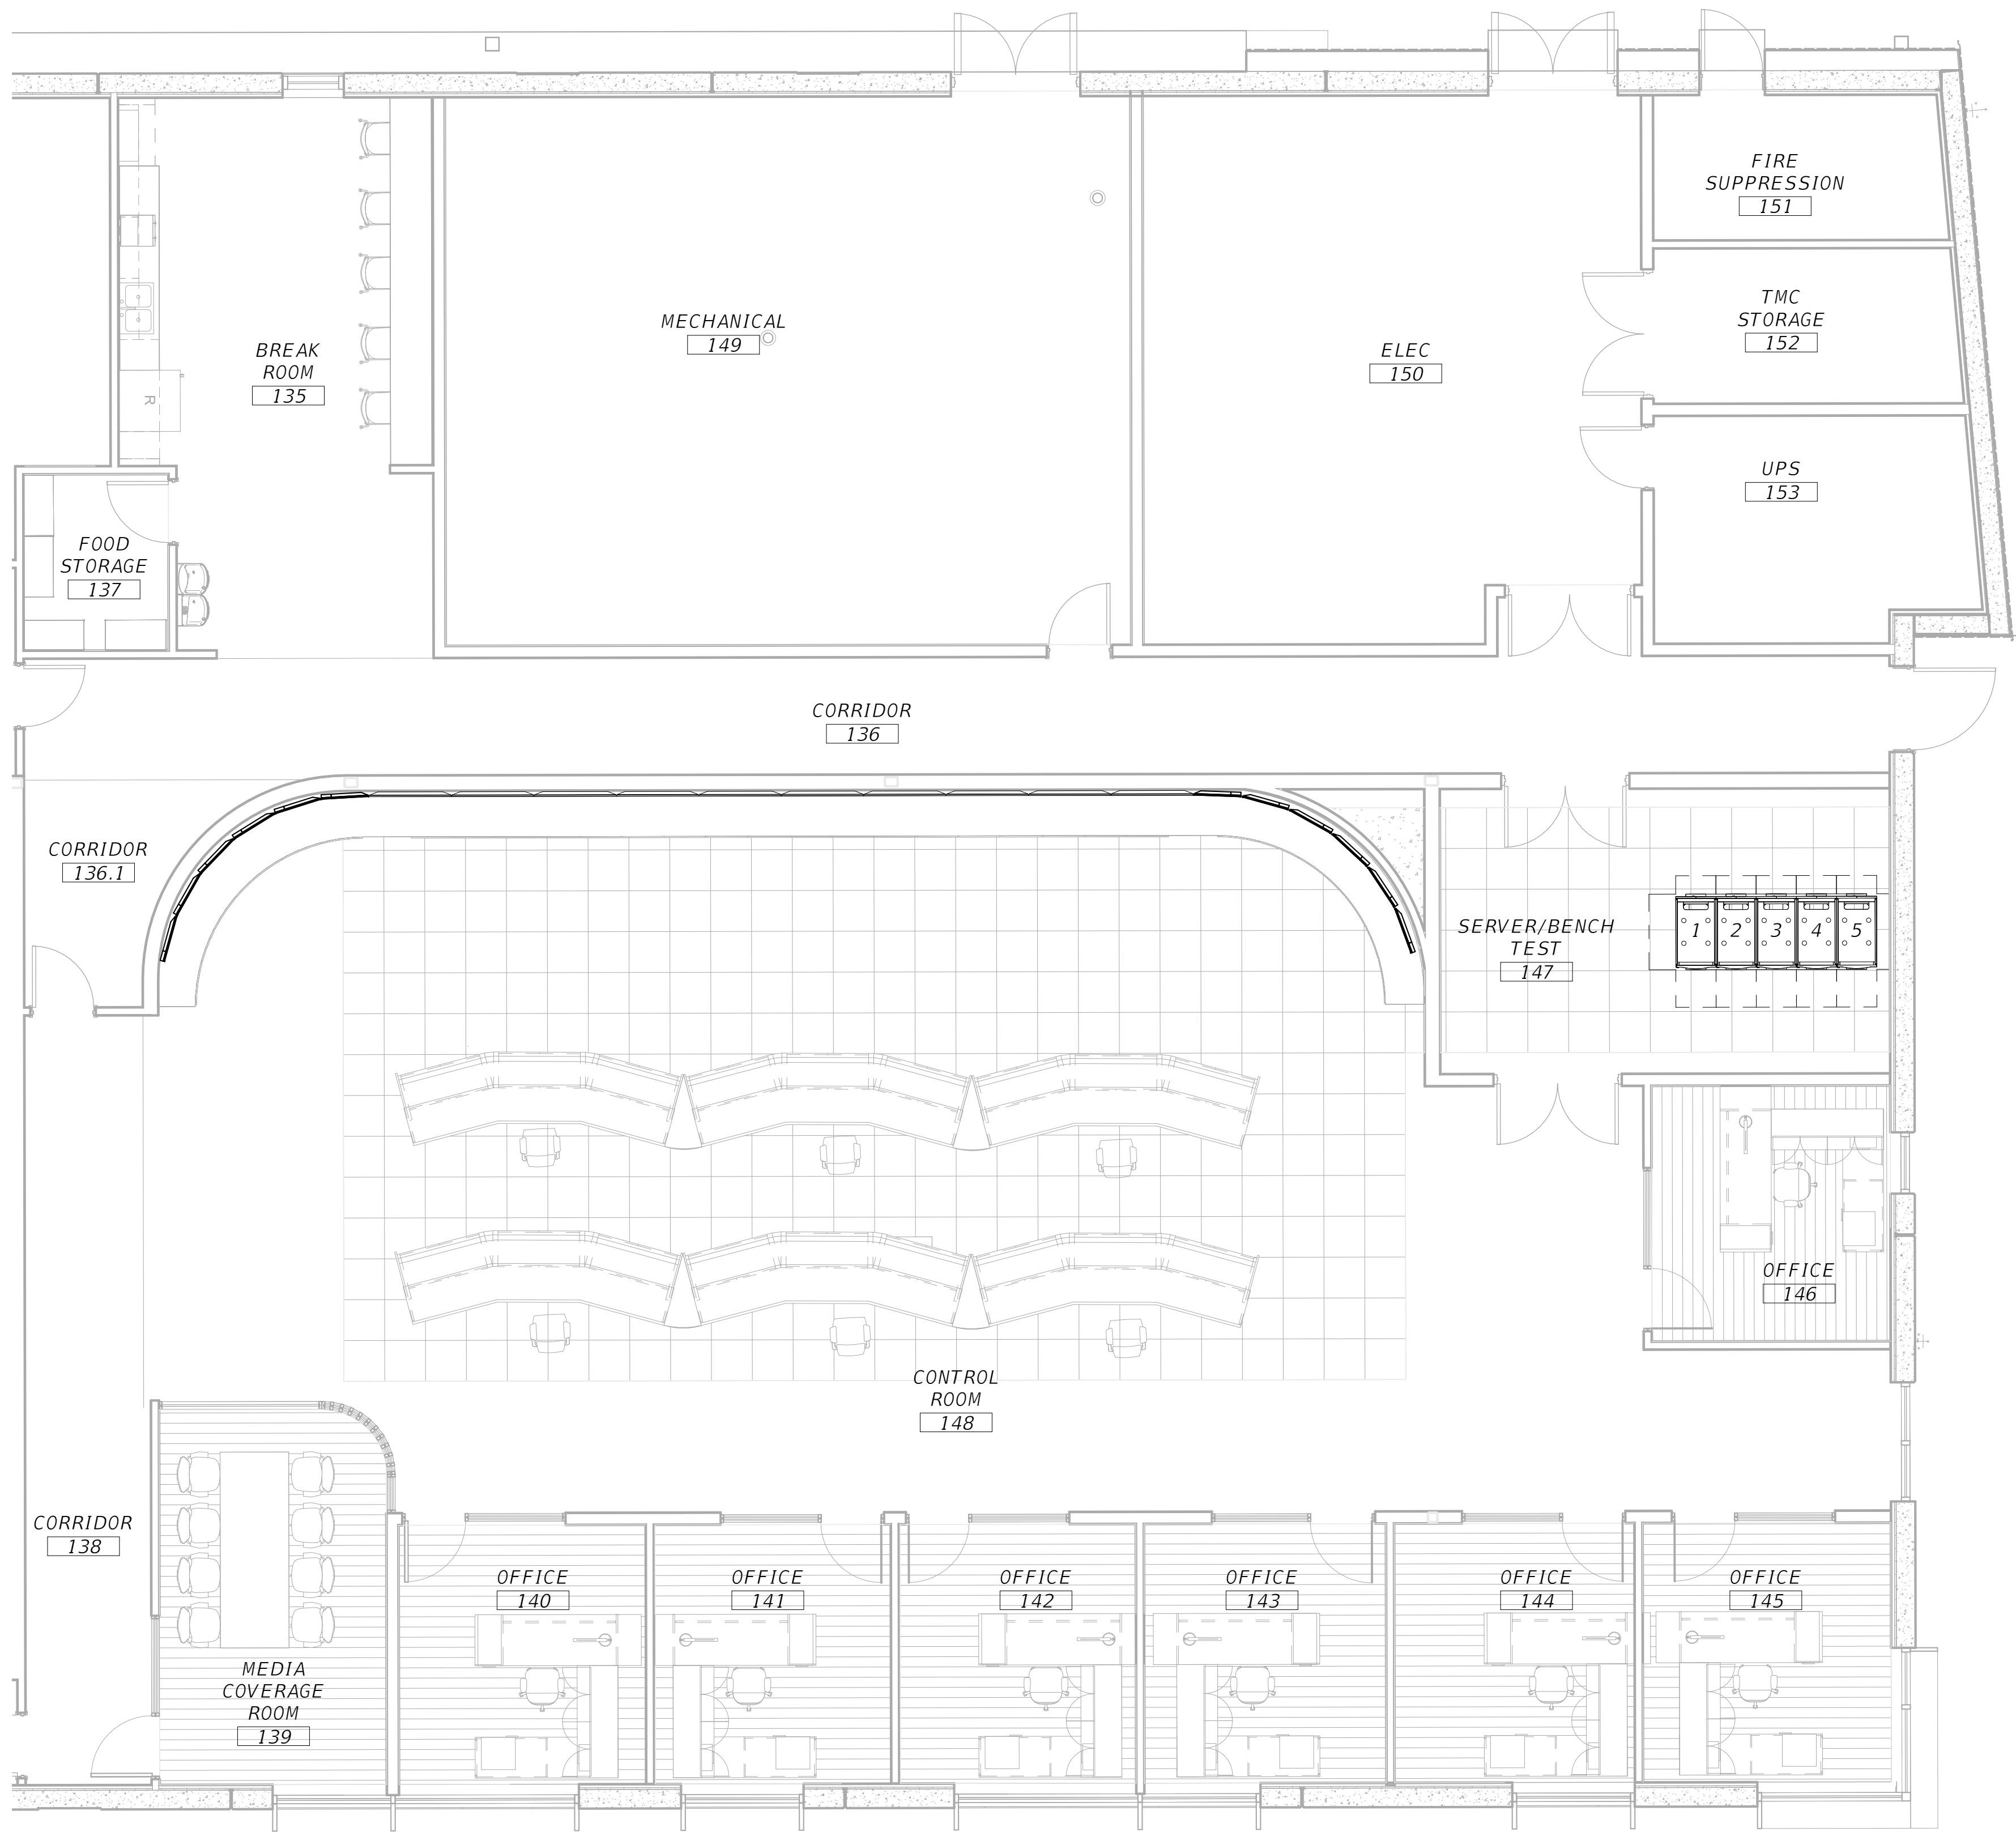

1 CONTROL ROOM VIDEO WALL PLAN

0' 4' 8' 16'



No.	Date	Issue / Revision



BRYAN P. HUBBARD P.E.
PE NO. 70962


HALFF ASSOCIATES, INC.
2255 KILLEARN CENTER BLVD.
SUITE 200
TALLAHASSEE, FL 32309

FLORIDA-ALABAMA TPO


ROAD NO.	COUNTY	FINANCIAL PROJECT ID
NORTH W STREET	ESCAMBIA	451524-1-38-01

CONTROL ROOM VIDEO WALL PLAN

DWG NO.
ITS100
SHEET NO.

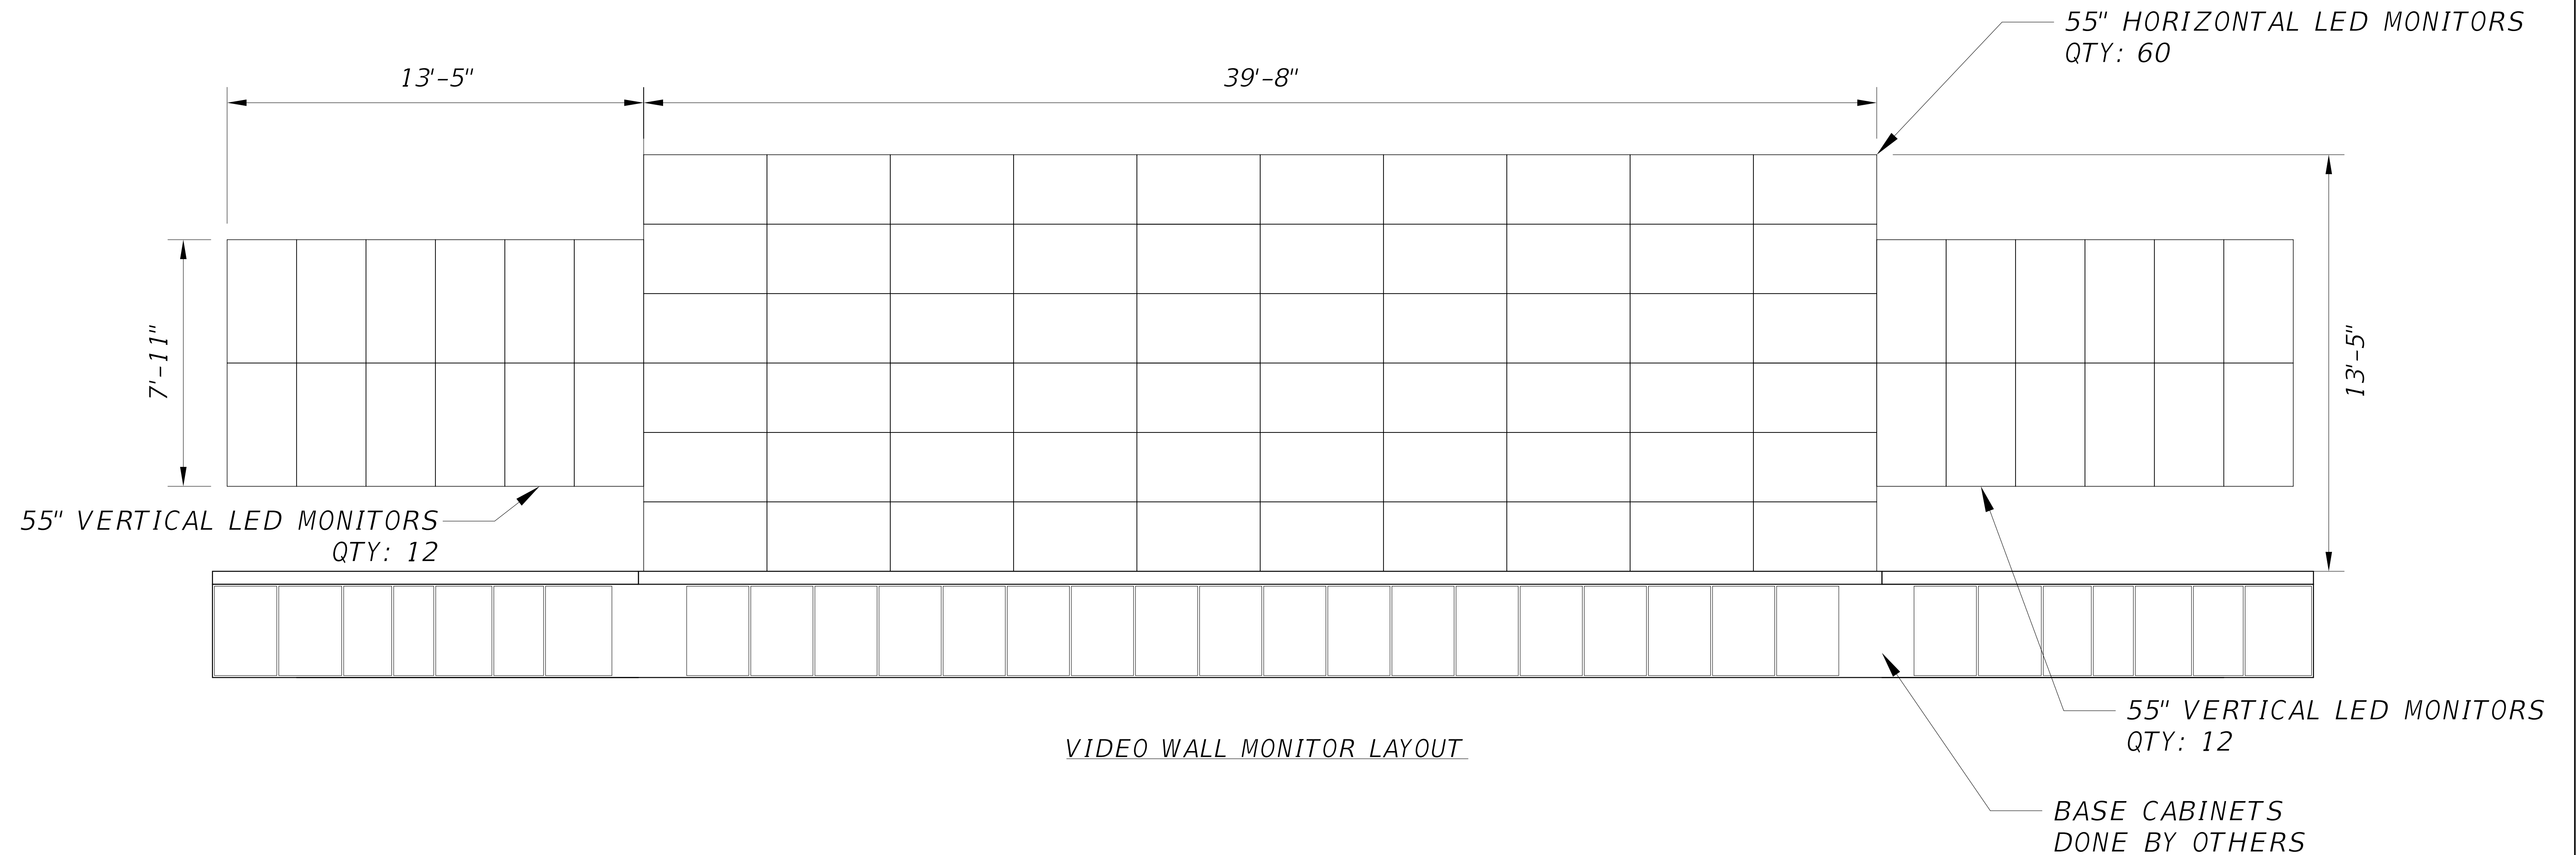


VIDEO WALL MONITOR LAYOUT

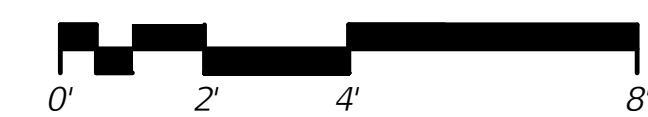

No.			Date	Issue / Revision	 2255 KILLEARN CENTER BLVD. SUITE 200 TALLAHASSEE, FLORIDA 32309 TEL. (850) 224-4400	BRYAN P. HUBBARD P.E PE NO. 70962			FLORIDA-ALABAMA TPO			VIDEO WALL MONITOR LAYOUT	DWG NO.
						HALFF ASSOCIATES, INC. 2255 KILLEARN CENTER BLVD. SUITE 200 TALLAHASSEE, FL 32309			ROAD NO.	COUNTY	FINANCIAL PROJECT ID		ITS101
									NORTH W STREET	ESCAMBIA	451524-1-38-01		SHEET NO.

THE OFFICIAL RECORD OF THIS SHEET IS THE ELECTRONIC FILE DIGITALLY SIGNED AND SEALED UNDER RULE 61G15-23.004, F.A.C.

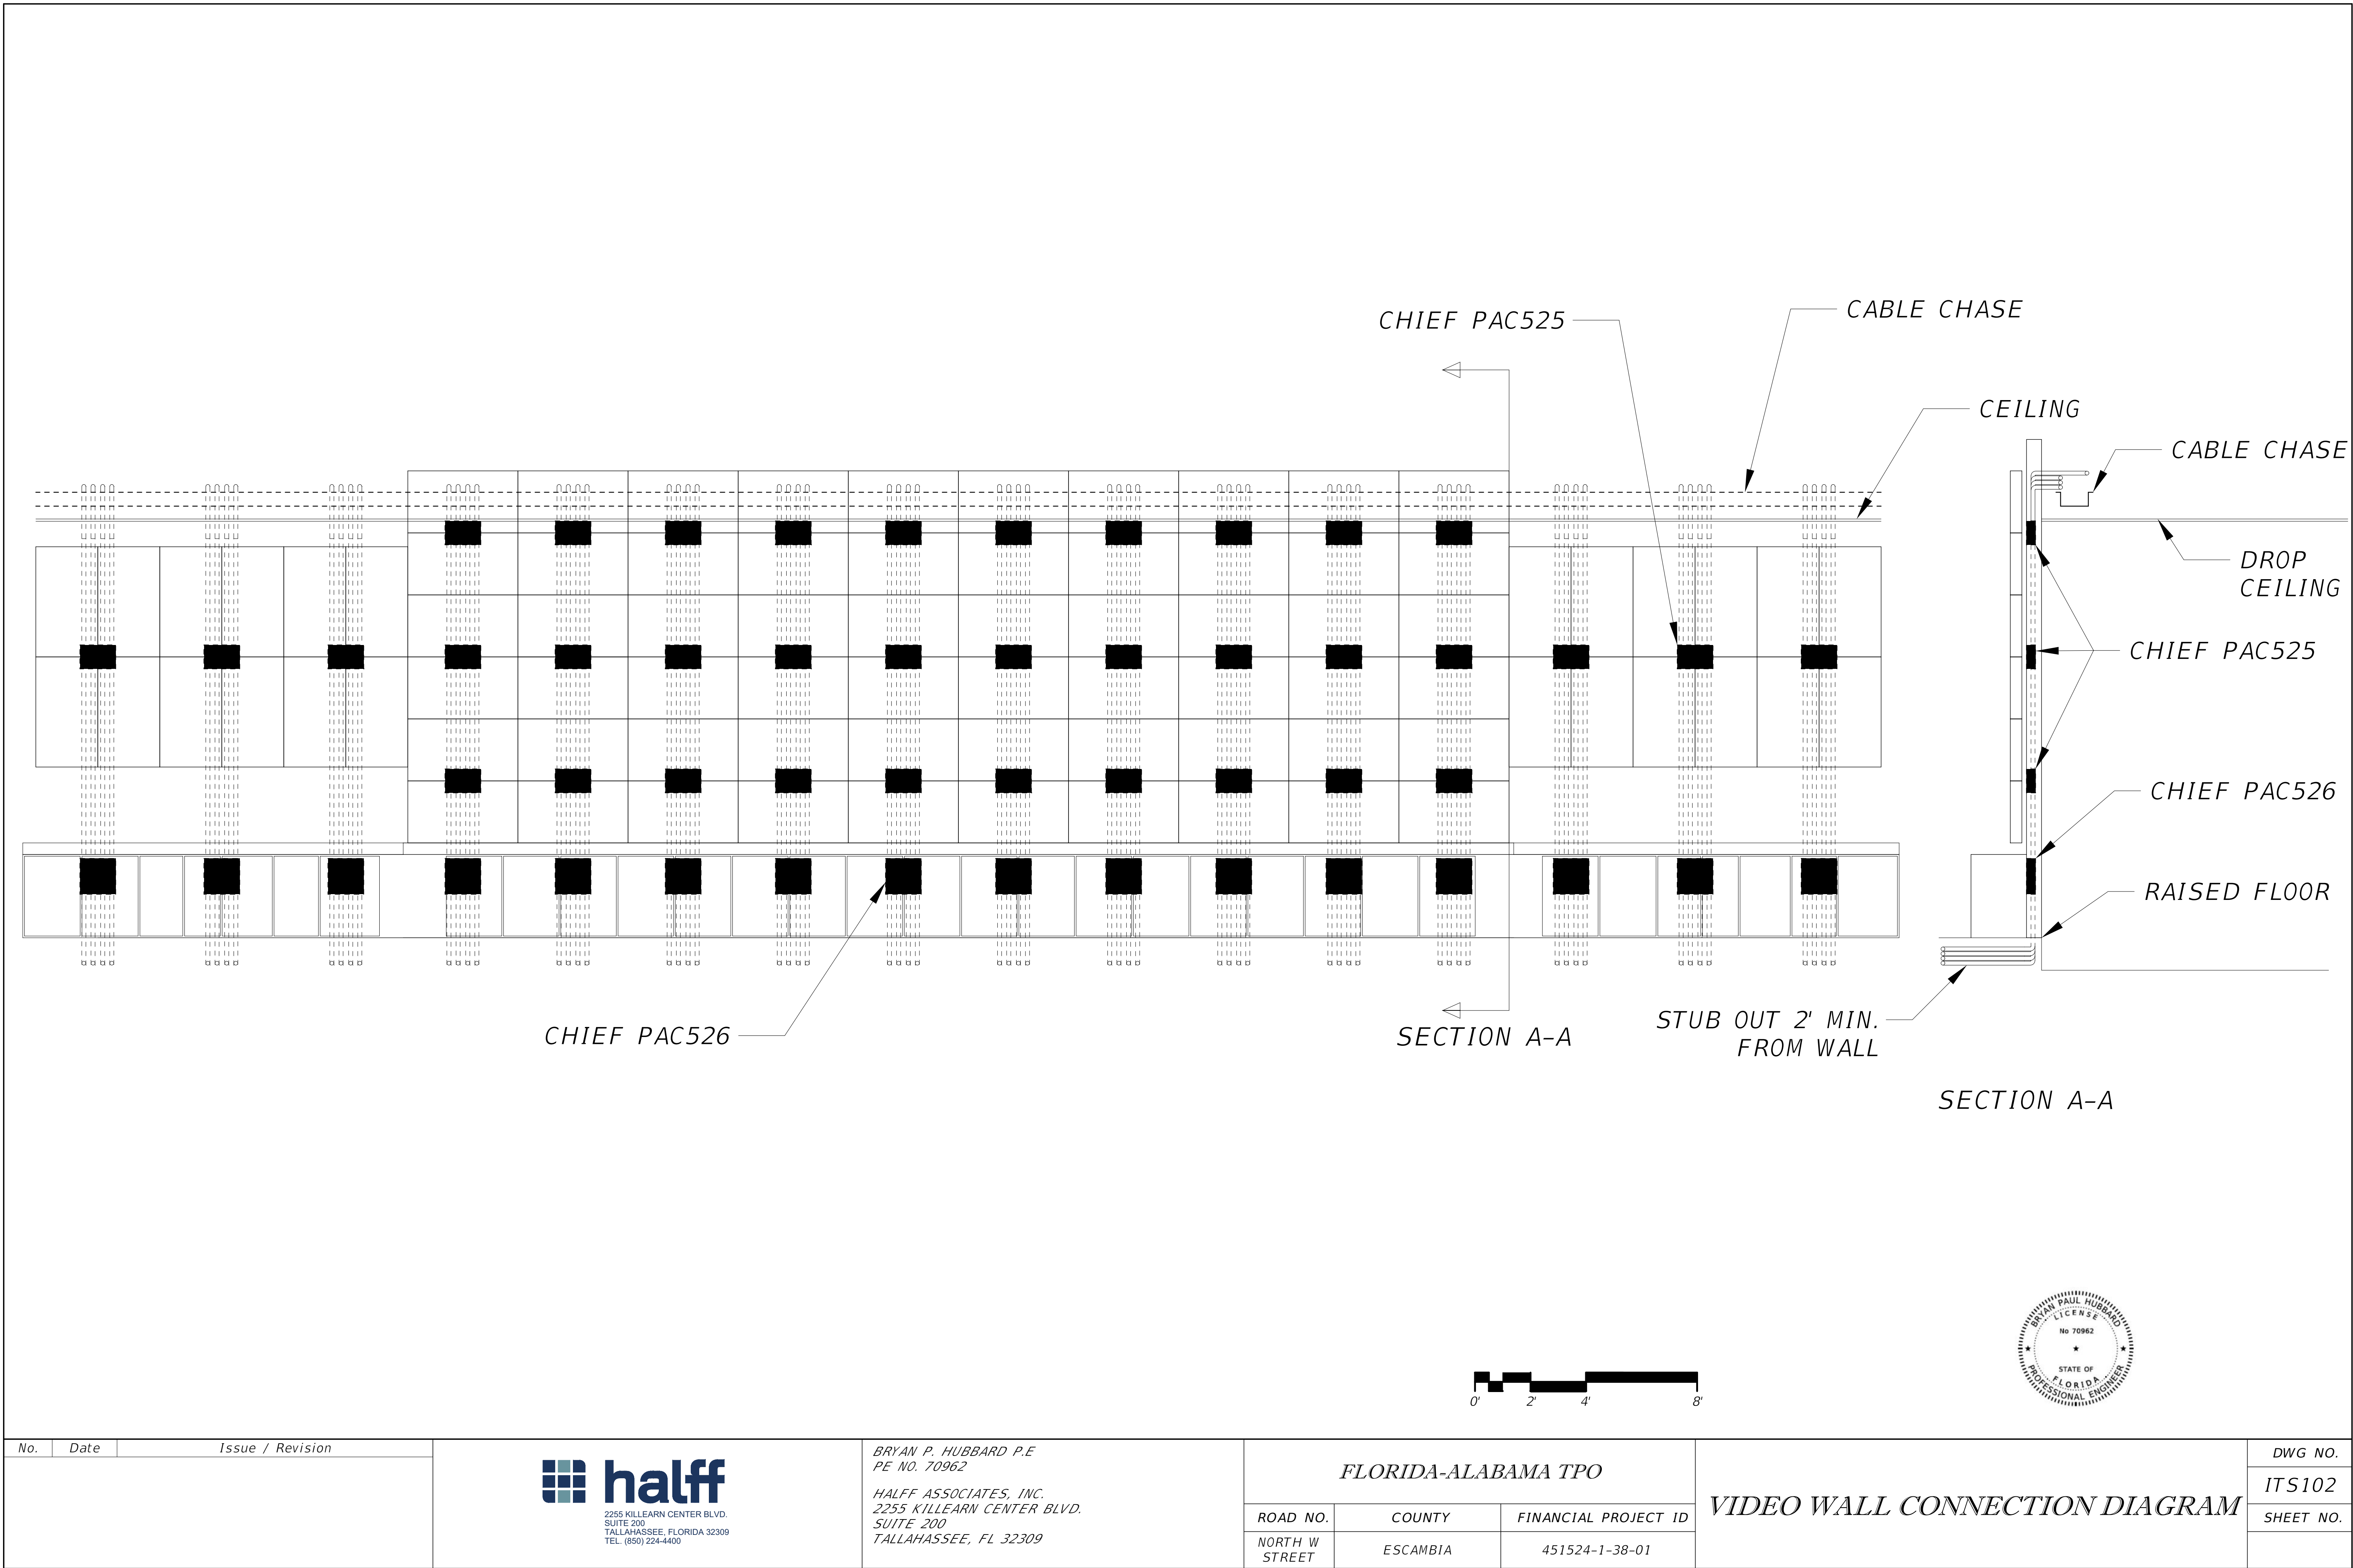

No.	Date	Issue / Revision




BRYAN P. HUBBARD P.E.
PE NO. 70962
HALFF ASSOCIATES, INC.
2255 KILLEARN CENTER BLVD.
SUITE 200
TALLAHASSEE, FL 32309
TEL. (850) 224-4400

FLORIDA-ALABAMA TPO		
ROAD NO.	COUNTY	FINANCIAL PROJECT ID
NORTH W STREET	ESCAMBIA	451524-1-38-01

VIDEO WALL CONNECTION DIAGRAM	
DWG NO.	ITS102
SHEET NO.	

THE OFFICIAL RECORD OF THIS SHEET IS THE ELECTRONIC FILE DIGITALLY SIGNED AND SEALED UNDER RULE 61G15-23.004, F.A.C.

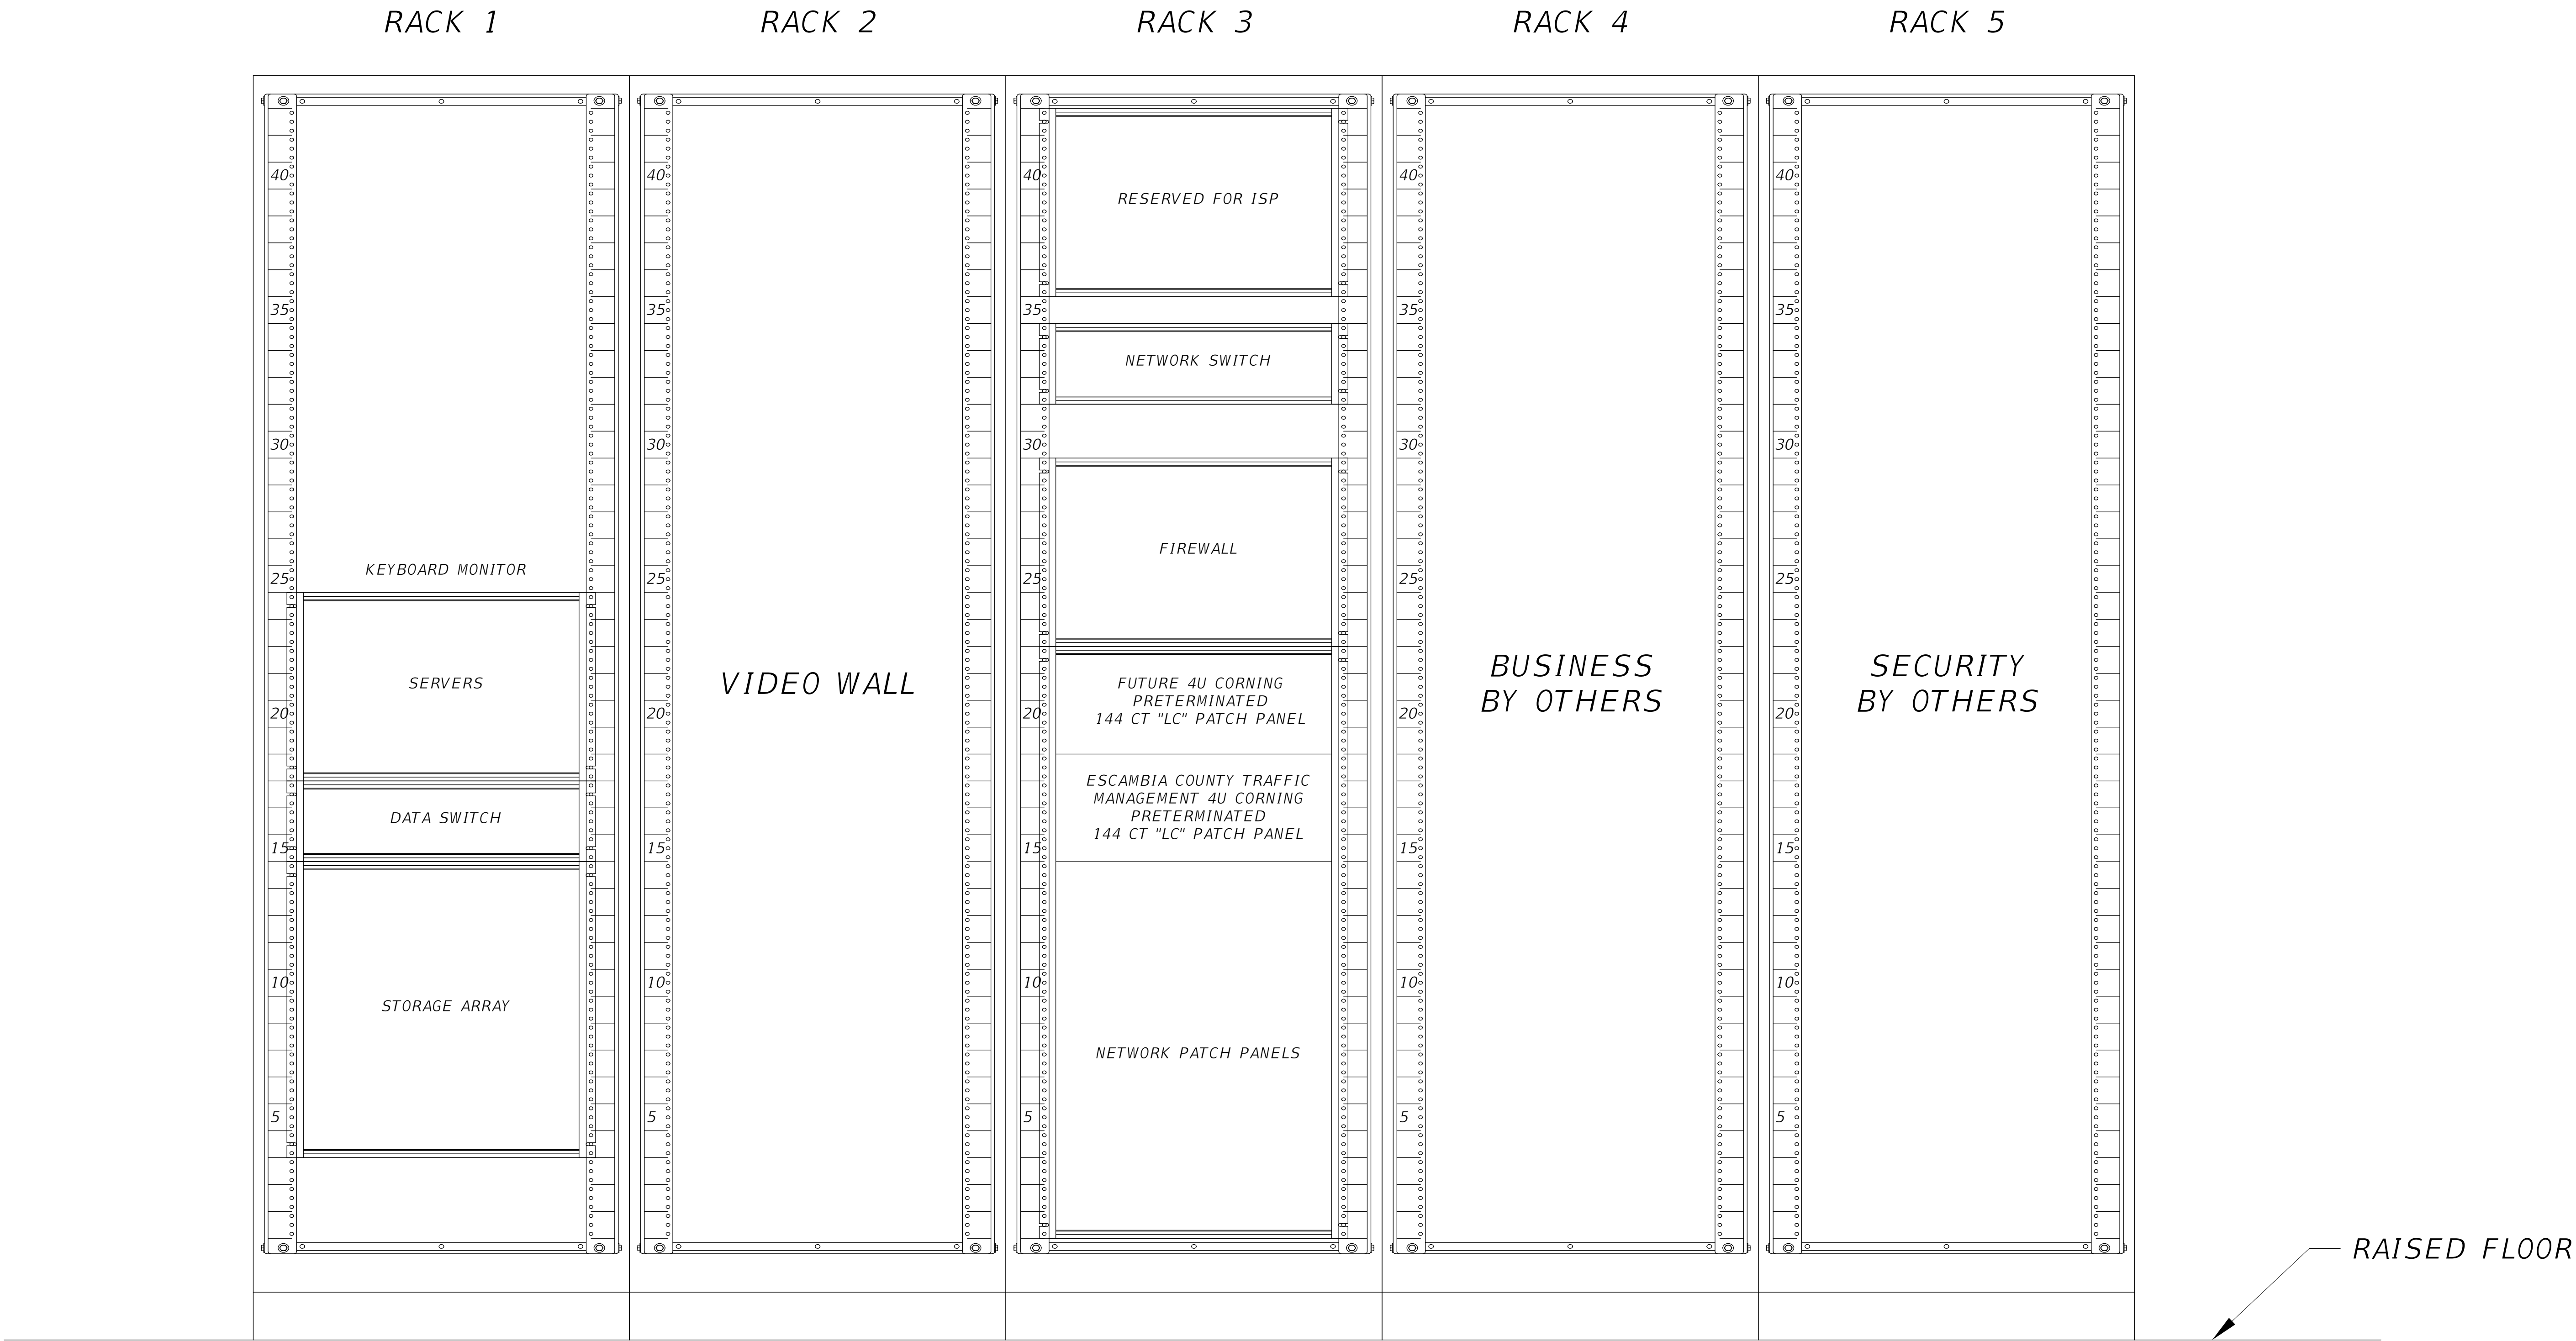

No.	Date	Issue / Revision	 2255 KILLEARN CENTER BLVD. SUITE 200 TALLAHASSEE, FLORIDA 32309 TEL. (850) 224-4400	BRYAN P. HUBBARD P.E. PE NO. 70962 HALFF ASSOCIATES, INC. 2255 KILLEARN CENTER BLVD. SUITE 200 TALLAHASSEE, FL 32309	FLORIDA-ALABAMA TPO			SERVER RACK LAYOUT	DWG NO.
					ITS103				
					SHEET NO.				
					ROAD NO.	COUNTY	FINANCIAL PROJECT ID		
					NORTH W STREET	ESCAMBIA	451524-1-38-01		

THE OFFICIAL RECORD OF THIS SHEET IS THE ELECTRONIC FILE DIGITALLY SIGNED AND SEALED UNDER RULE 61G15-23.004, F.A.C.

MI-363

PAC525/526

PAC525



Technical drawing of a rectangular frame with dimensions in millimeters (mm). The drawing shows a top view and a side view.

Top View Dimensions:

- Overall width: 670mm
- Inner width: 575mm
- Inner width: 525mm
- Inner width: 475mm
- Inner width: 425mm
- Inner width: 375mm
- Inner width: 325mm

Side View Dimensions:


- Overall height: 416mm
- Inner height: 344mm
- Inner height: 304mm
- Inner height: 276mm

Bottom View Dimensions:

- Overall width: 275mm
- Inner width: 225mm
- Inner width: 175mm
- Inner width: 125mm
- Inner width: 75mm



No.	Date	Issue / Revision	 2255 KILLEARN CENTER BLVD. SUITE 200 TALLAHASSEE, FLORIDA 32309 TEL. (850) 224-4400	BRYAN P. HUBBARD P.E. PE NO. 70962 HALFF ASSOCIATES, INC. 2255 KILLEARN CENTER BLVD. SUITE 200 TALLAHASSEE, FL 32309	FLORIDA-ALABAMA TPO			VIDEO WALL CUTSHEETS	DWG NO.
					ROAD NO.	COUNTY	FINANCIAL PROJECT ID		ITS104
					NORTH W STREET	ESCAMBIA	451524-1-38-01		SHEET NO.

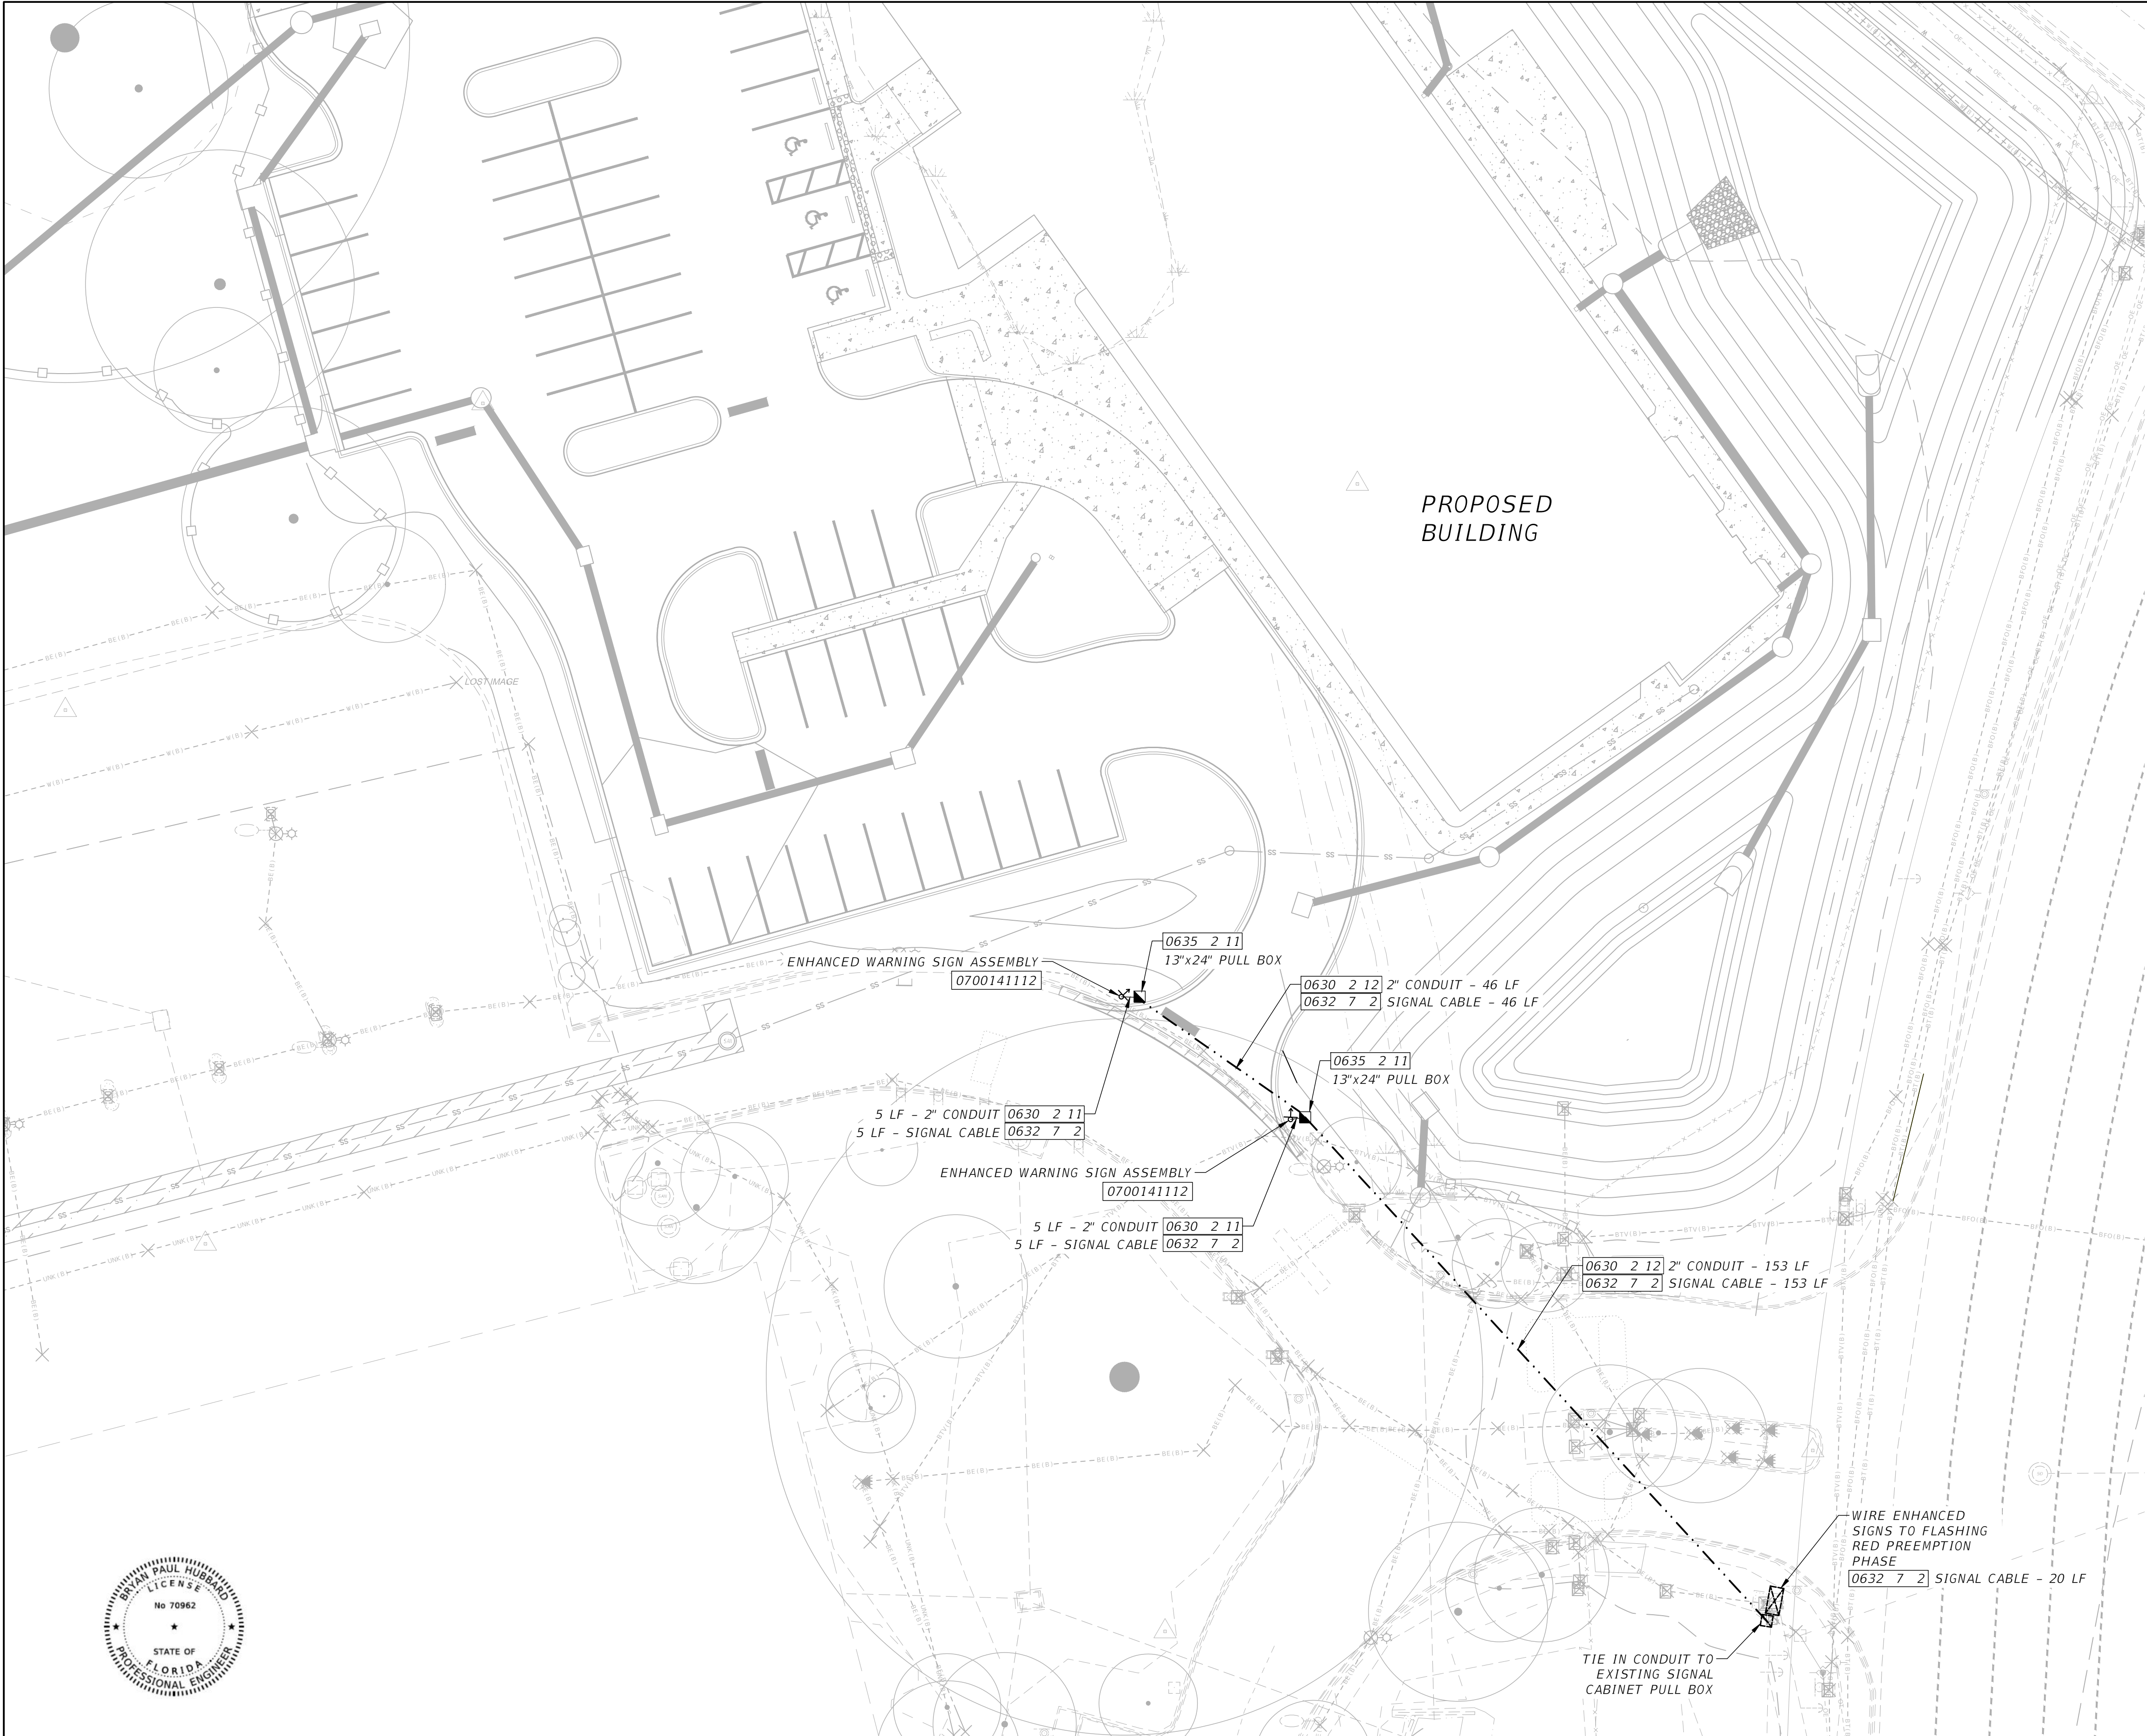

LEGEND

- PROPOSED CONDUIT, OPEN TRENCH
- PROPOSED CONDUIT, DIRECTIONAL BORE
- PROPOSED PULL BOX
- PROPOSED ENHANCED WARNING SIGN
- EXISTING SIGNAL CABINET
- EXISTING PULL BOX

NOTES


- REFER TO WARNING SIGN DETAILS SHEET ITS107.
- ONE WEEK PRIOR TO THE BEGINNING OF THE INSTALLATION, NOTIFY:
ESCAMBIA COUNTY ENGINEERING DEPARTMENT -
TRANSPORTATION AND TRAFFIC OPERATIONS DIVISION
JIM HAGON
3363 WEST PARK PLACE
PENSACOLA, FLORIDA 32305
PHONE: 850-516-6590
- THE LOCATION OF UTILITIES SHOWN ON THE PLANS ARE APPROXIMATE ONLY. THE EXACT LOCATIONS SHALL BE DETERMINED BY THE CONTRACTOR, VIA SUNSHINE STATE ON CALL OF FLORIDA, INC AT 811 OR 1-800-432-4770, IN COORDINATION WITH UNDERGROUND AND OVERHEAD UTILITY OWNERS. A MINIMUM OF 2 FULL BUSINESS DAYS PRIOR TO DIGGING IS REQUIRED.
- HAND DIG THE FIRST 48 INCHES OF THE HOLE WHERE NEW PULL BOXES OR CONDUIT RUNS ARE IN CLOSE PROXIMITY TO UTILITIES.
- ALL MATERIALS, EQUIPMENT AND OTHER CONTRACTOR SUPPLIED ITEMS SHALL BE INSTALLED AND MAINTAINED ACCORDING TO THE MANUFACTURER'S RECOMMENDATIONS, UNLESS SPECIFICALLY DIRECTED OTHERWISE BY THE ENGINEER.
- SHOP DRAWINGS SHALL BE SUBMITTED FOR REVIEW FOR ALL EQUIPMENT AND MATERIALS FURNISHED AND INSTALLED. THE CONTRACTOR SHALL FURNISH COPIES OF ALL DRAWINGS, SCHEDULES AND COMPLETE DESCRIPTIVE AND TECHNICAL DATA ON ALL ITEMS TO THE ENGINEER OF RECORD.
- RETURN ALL DISTURBED AREAS TO PRE-CONSTRUCTION CONDITIONS WITHIN 72 HOURS OF THE CONSTRUCTION ACTIVITY, INCLUDING BUT NOT LIMITED TO: RESTORATION OF GRADE, REMOVAL OF CONSTRUCTION TRASH, RESTORATION OF IRRIGATION, ETC. THE CONTRACTOR SHALL VERIFY THE LOCATION AND FUNCTION OF EXISTING IRRIGATION LINES PRIOR TO INITIALIZING CONSTRUCTION.
- ALL HDPE CONDUIT CONNECTION SHALL BE JOINED WITH A FUSION COUPLER.
- ADJUST THE CONDUIT RUNS, PULL BOXES AND BORES TO AVOID ANY UTILITY CONFLICT IDENTIFIED BY THE LOCATES. ANY SIGNIFICANT CHANGE SHALL BE APPROVED BY THE ENGINEER.
- THE CONDUIT ARE TO BE PLACED SO AS TO TOTALLY AVOID ANY CONFLICTS WITH EXISTING UTILITIES ALONG THE ROUTE. IT IS THE CONTRACTOR'S RESPONSIBILITY TO OBTAIN THE NECESSARY INFORMATION REQUIRED TO PLAN THE WORK AHEAD FOR THE INSTALLATION OF THE REQUIRED CONDUITS WITHIN DESIGN OR SPECIFIED PARAMETERS, AND HIS TIME FRAME. ADJUST CONDUIT VERTICALLY OR HORIZONTALLY TO AVOID CONFLICT WITH UNDERGROUND UTILITIES.




No.			Date			Issue / Revision			 2255 KILLEARN CENTER BLVD. SUITE 200 TALLAHASSEE, FLORIDA 32309 TEL. (850) 224-4400	BRYAN P. HUBBARD, P.E. PE NO. 70962			FLORIDA-ALABAMA TPO			WARNING SIGN PLAN	DWG NO.
										HALFF ASSOCIATES, INC. 2255 KILLEARN CENTER BLVD. SUITE 200 TALLAHASSEE, FL 32309							ITS106
																	SHEET NO.
										ROAD NO.	COUNTY	FINANCIAL PROJECT ID					
										NORTH W STREET	ESCAMBIA	451524-1-38-01					

THE OFFICIAL RECORD OF THIS SHEET IS THE ELECTRONIC FILE DIGITALLY SIGNED AND SEALED UNDER RULE 61G15-23.004, F.A.C.

- NOTES:**
- 1. Meet the requirements of Specifications 646 and 700.
 - 2. Engage all threads on the transformer base and post unless the aluminum post is fully seated into base.
 - 3. When wire entry holes are drilled in the sign column, use a bushing or rubber grommet to protect conductors.
 - 4. Red flashing beacon will be configured to illuminate on the green phase when North W St. emergency signal is activated.

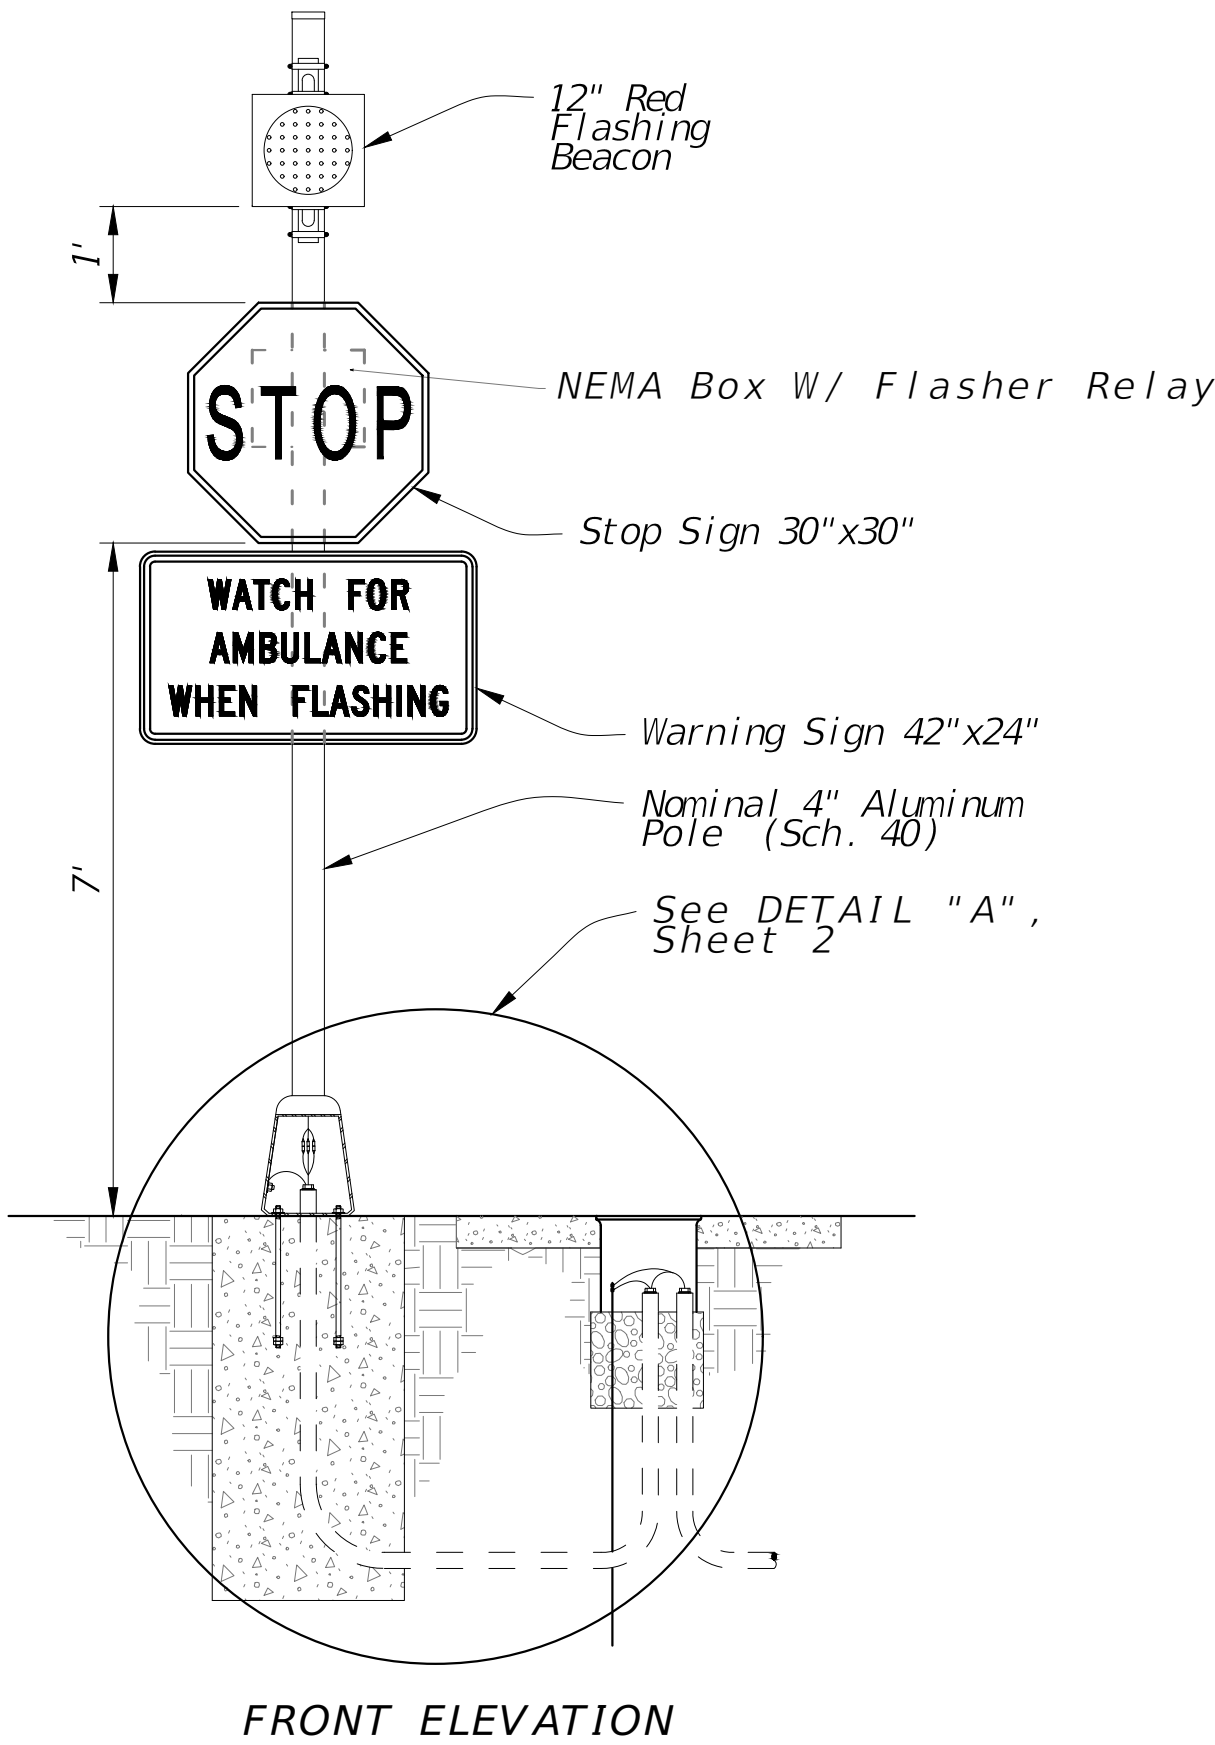

SIGN ASSEMBLY DETAIL

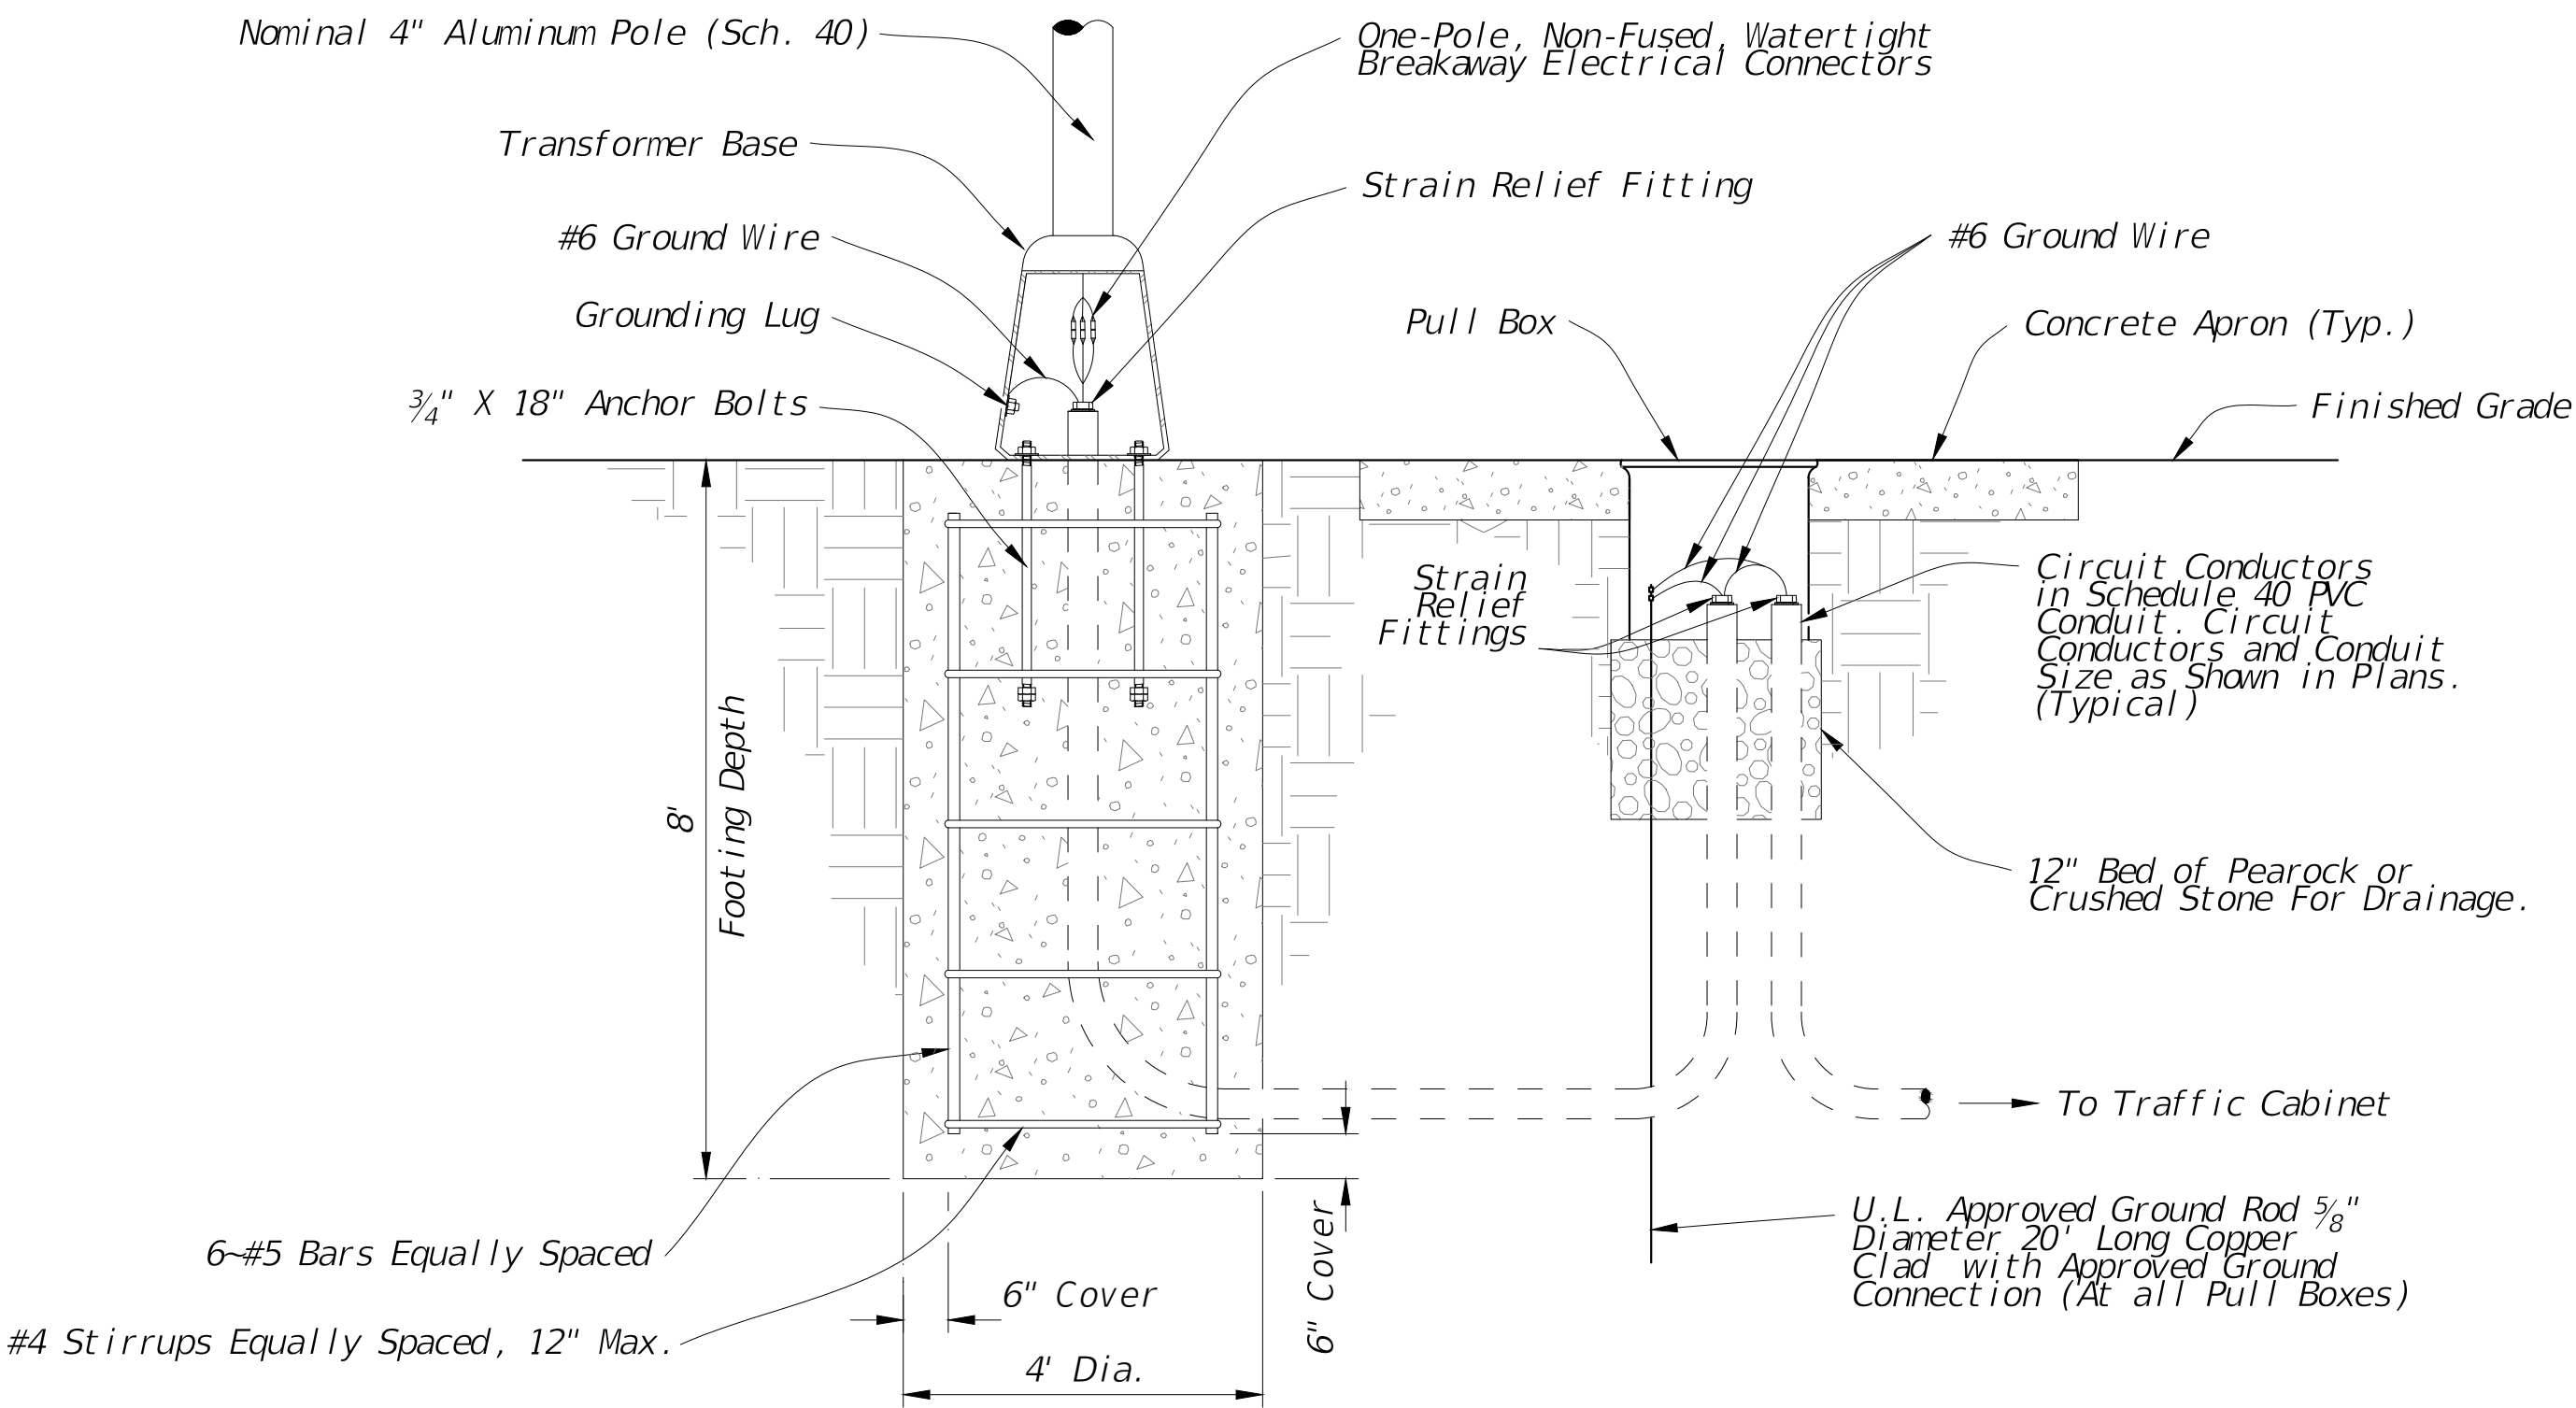

DETAIL "A"



No.			Date			Issue / Revision			 2255 KILLEARN CENTER BLVD. SUITE 200 TALLAHASSEE, FLORIDA 32309 TEL. (850) 224-4400			BRYAN P. HUBBARD, P.E. PE NO. 70962 HALFF ASSOCIATES, INC. 2255 KILLEARN CENTER BLVD. SUITE 200 TALLAHASSEE, FL 32309			FLORIDA-ALABAMA TPO			WARNING SIGN DETAILS			DWG NO.		
																					ITS107		
																					SHEET NO.		
												ROAD NO.			COUNTY			FINANCIAL PROJECT ID					
												NORTH W STREET			ESCAMBIA			451524-1-38-01					